



EXISTING FRONT ELEVATION

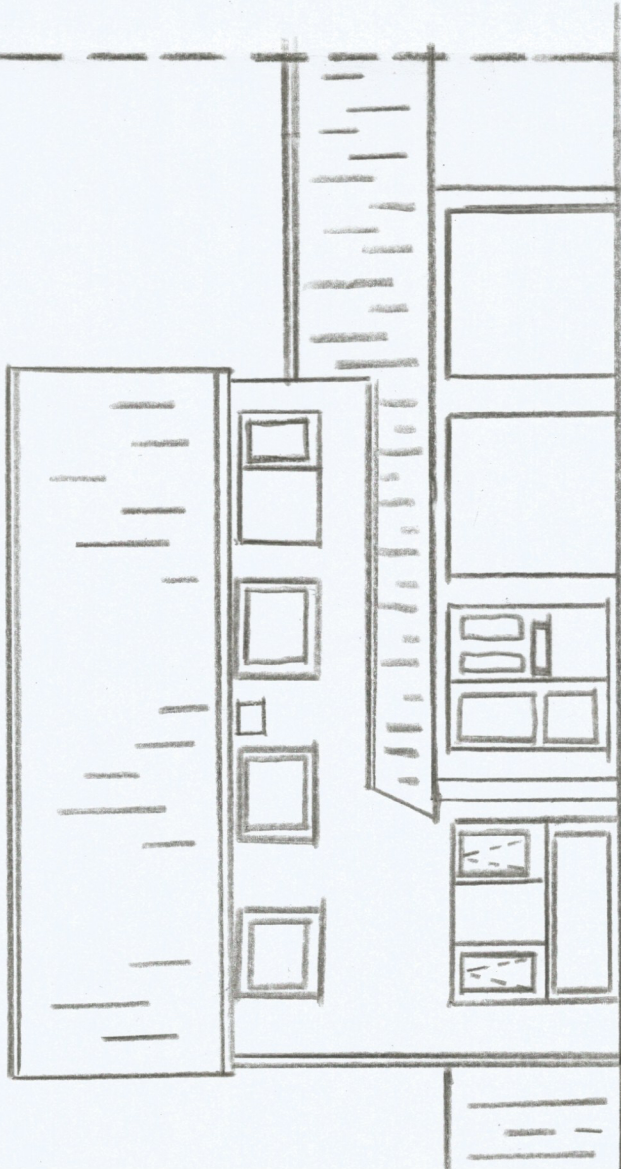

PROPOSED FRONT ELEVATION

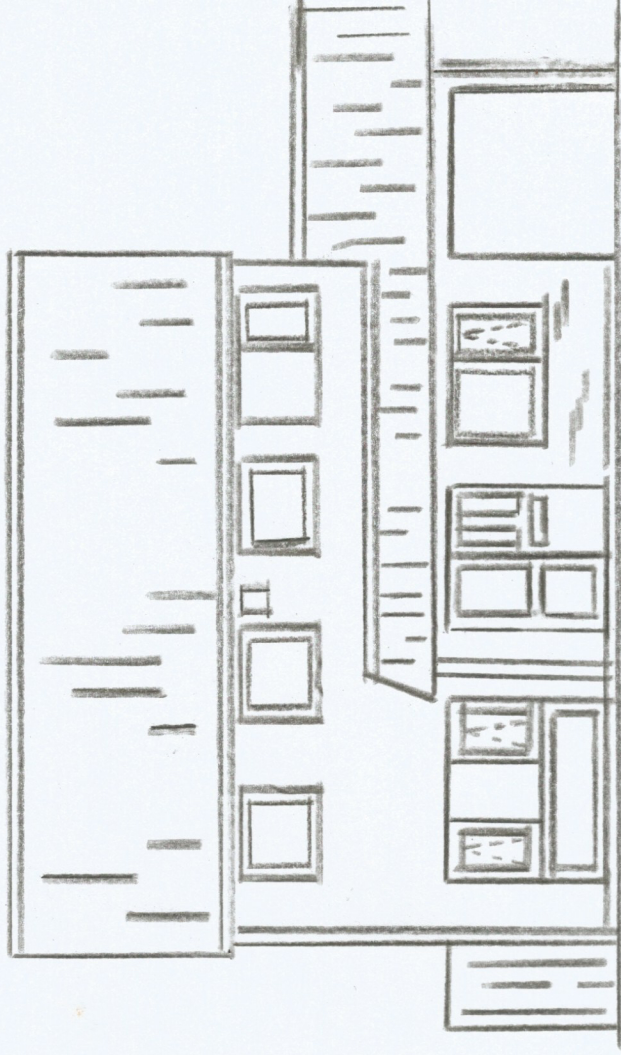

FACING BRICK TO  
MATCH EXISTING

SCALE: - 1:50

PROPOSED INFIL OF INTEGRAL GARAGE DOOR AND ADDITION OF 1 WINDOW

No 16 BEECHWOOD CLOSE, EXNING, CB8 7EL

DE/21/0023/HH LEE