


**NOTES**  
 All dimensions and levels to be checked by Contractor and verified before work commences; dimensions must be not be scaled from this drawing.  
 Copyright reserved.

**EC REGULATIONS - GENERAL NOTE**  
 Where reference is made on this drawing to British Standards or to specific manufacturer's products or trade names, this is intended to indicate a minimum acceptable standard of performance etc. Materials and components conforming to an equivalent European Standard may be used and supporting evidence shall be produced at tender stage to confirm fitness for purpose.

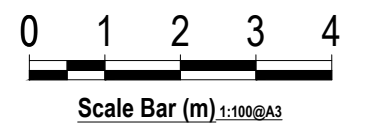

P5	Corrections as clouded	11.01.2021
P4	Rooflights corrected.	15.06.2020
P3	Rooflights projection added	02.05.2020
P2	Correction	04.05.2020
P1	Planning Issue	28.04.2020

revisions

**PLANNING**

Threeways House  
 35 George Street, Oxford OX1 2BU  
 Tel: 01865 260 600

One Bridge Wharf  
 156 Caledonian Road, London N1 9UU  
 Tel: 020 7636 6833

e-mail: info@tmd-surveyors.co.uk  
 www.tmd-surveyors.co.uk

Project



3-4 Main Street  
 Shalstone, Buckingham  
 MK18 5LX

Drawing:  
**PROPOSED  
 GROUND FLOOR  
 GA PLAN**

Scale:	Date:	Drawn By:	Checked By:
1:50 (A1) - 1:100 (A3)	November 2019	GT	NM
Job No:	Dwg No:	Rev'n	
20061	P01	P5	

**P01 - PROPOSED GROUND FLOOR GA PLAN 1:100 (A3)**