


**NOTES**  
 All dimensions and levels to be checked by Contractor and verified before work commences; dimensions must not be scaled from this drawing.  
 Copyright reserved.

**EC REGULATIONS - GENERAL NOTE**  
 Where reference is made on this drawing to British Standards or to specific manufacturer's products or trade names, this is intended to indicate a minimum acceptable standard of performance etc. Materials and components conforming to an equivalent European Standard may be used and supporting evidence shall be produced at tender stage to confirm fitness for purpose.

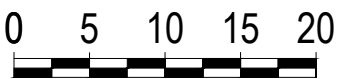

Scale Bar (m) 1:500 @A3



**KEY**

- -Site boundary
- -Adjacent ownership boundary

P1	Planning Issue	28.04.2020
----	----------------	------------

revisions

|-----|  
 PLANNING  
 |-----|

Threeways House  
 35 George Street, Oxford OX1 2BJ  
 Tel: 01865 260 600

One Bridge Wharf  
 156 Caledonian Road, London N1 9UU  
 Tel: 020 7636 6833

e-mail: info@tmd-surveyors.co.uk  
 www.tmd-surveyors.co.uk



Project  
 3-4 Main Street  
 Shalstone, Buckingham  
 MK18 5LX

Drawing:  
 EXISTING  
 BLOCK PLAN

Scale: 1:500	Date: January 2020	Drawn By: GT	Checked By: NM
Job No: 20061	Dwg No: PL01	Rev'n P1	

PL01 - BLOCK PLAN 1:500