


NOTES
 All dimensions and levels to be checked by Contractor and verified before work commences; dimensions must be not be scaled from this drawing.
 Copyright reserved.

EC REGULATIONS - GENERAL NOTE
 Where reference is made on this drawing to British Standards or to specific manufacturer's products or trade names, this is intended to indicate a minimum acceptable standard of performance etc. Materials and components conforming to an equivalent European Standard may be used and supporting evidence shall be produced at tender stage to confirm fitness for purpose.

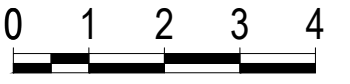

Scale Bar (m) 1:100@A3



P5	Corrections as clouded	11.01.2021
P4	Rooflights corrected.	15.06.2020
P3	Rooflights added	02.05.2020
P2	Hatch added	04.05.2020
P1	Planning Issue	28.04.2020

revisions

PLANNING

Threeways House
 35 George Street, Oxford OX1 2BJ
 Tel: 01865 260 600

One Bridge Wharf
 156 Caledonian Road, London N1 9UU
 Tel: 020 7636 6833

e-mail: info@tmd-surveyors.co.uk
 www.tmd-surveyors.co.uk

Project



3-4 Main Street
 Shalstone, Buckingham
 MK18 5LX

Drawing:
**PROPOSED
 FIRST FLOOR
 GA PLAN**

Scale: 1:50 (A1) - 1:100 (A3)	Date: November 2019	Drawn By: GT	Checked By: NM
Job No. 20061	Dwg No. P02	Rev'n P5	

P02 - PROPOSED FIRST FLOOR GA PLAN 1:100 (A3)