



se

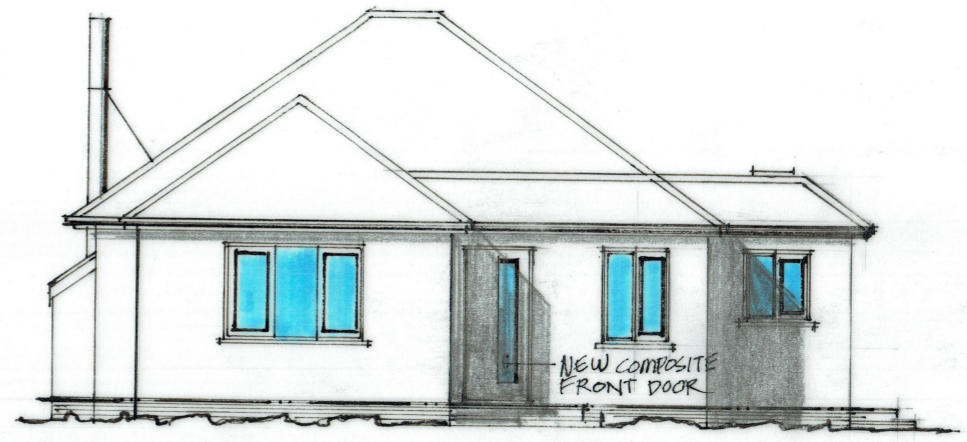


ne




Proposed Elevations 1:100@A3 nw

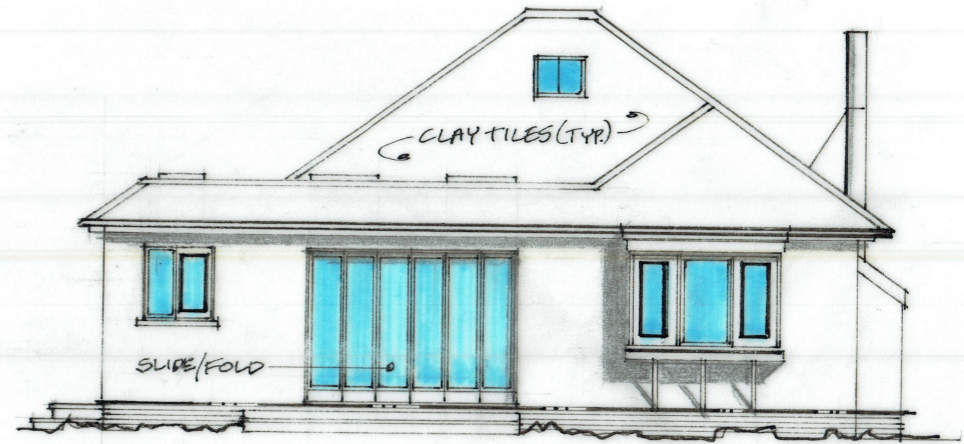

sw

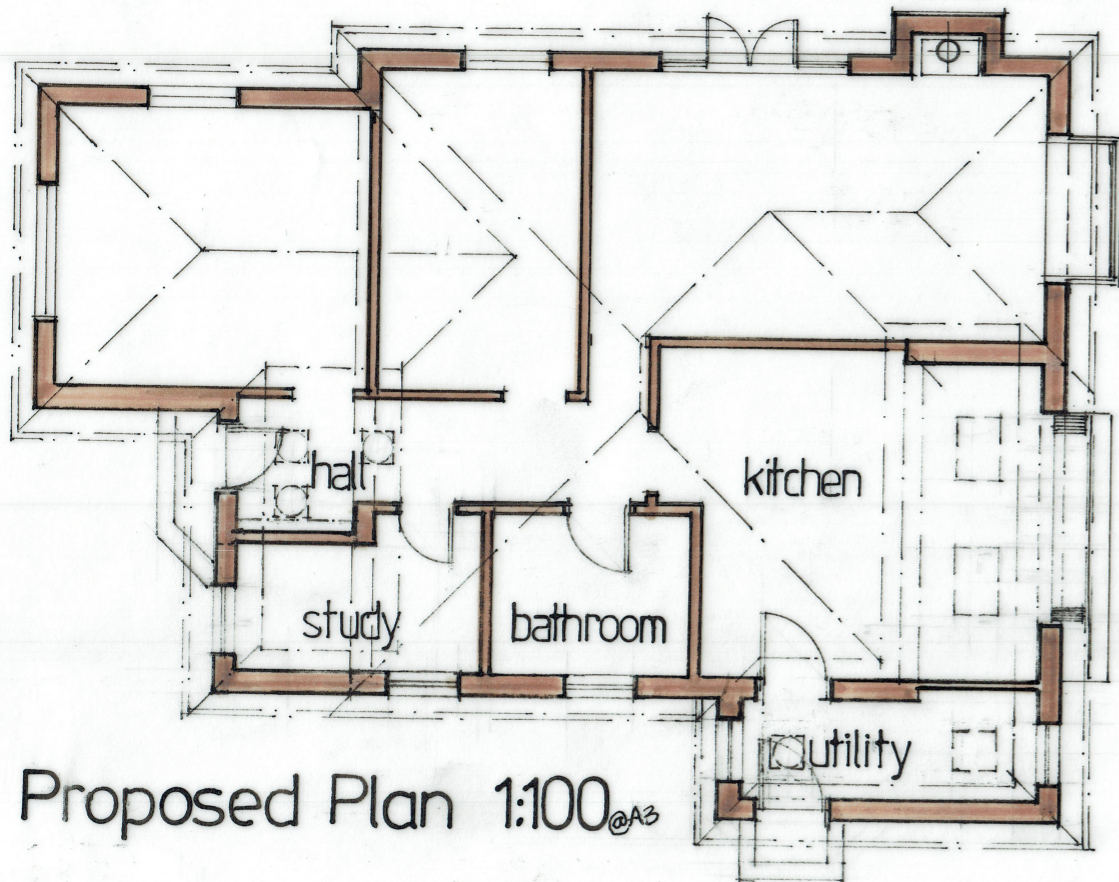

Proposed Plan 1:100@A3

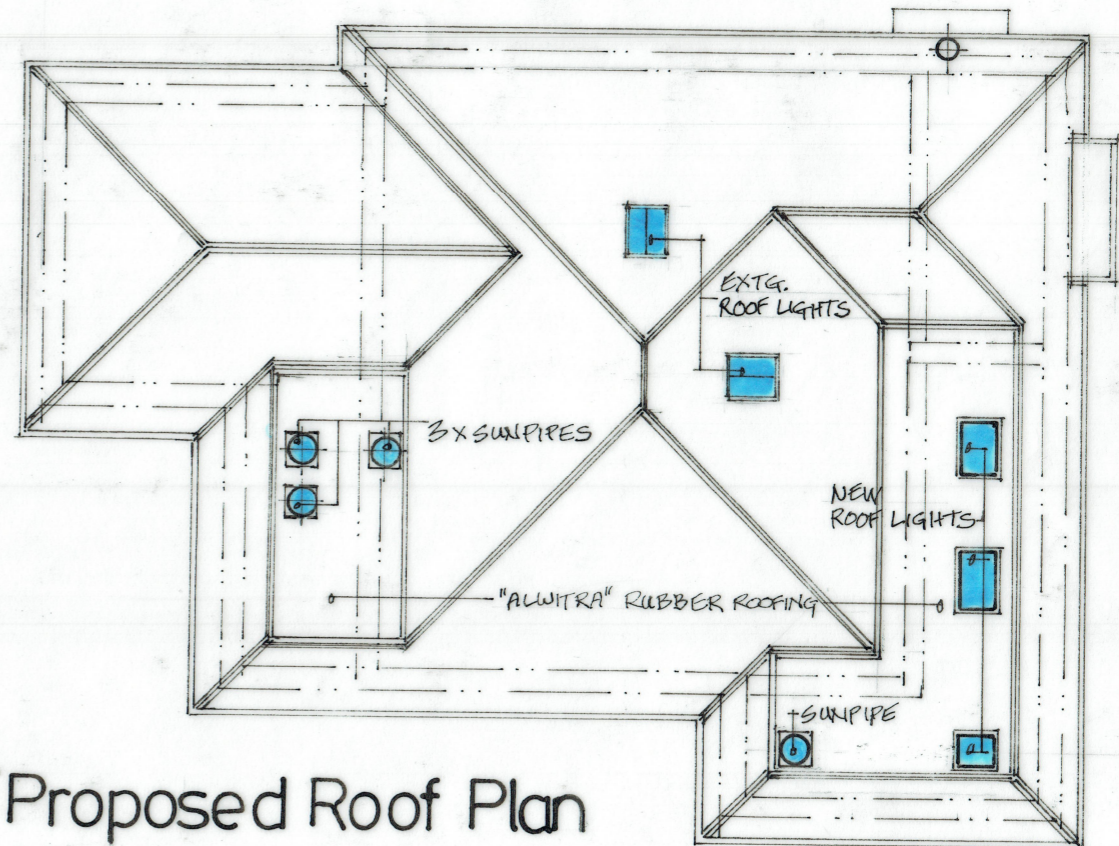

Proposed Roof Plan

No/Date
2021.01.03a
January 2021

Proposed
EXTENSIONS
"April Cottage", Withers Lane
EAST BOLDRE SO42 7UX

Richard Ludlow Fisher RIBA
15, Hyndale Close, MILFORD on SEA, SO41 0QP 01590 643747
richard.ludlow_fisher@virgin.net