




Site and Ground floor plan 1:100

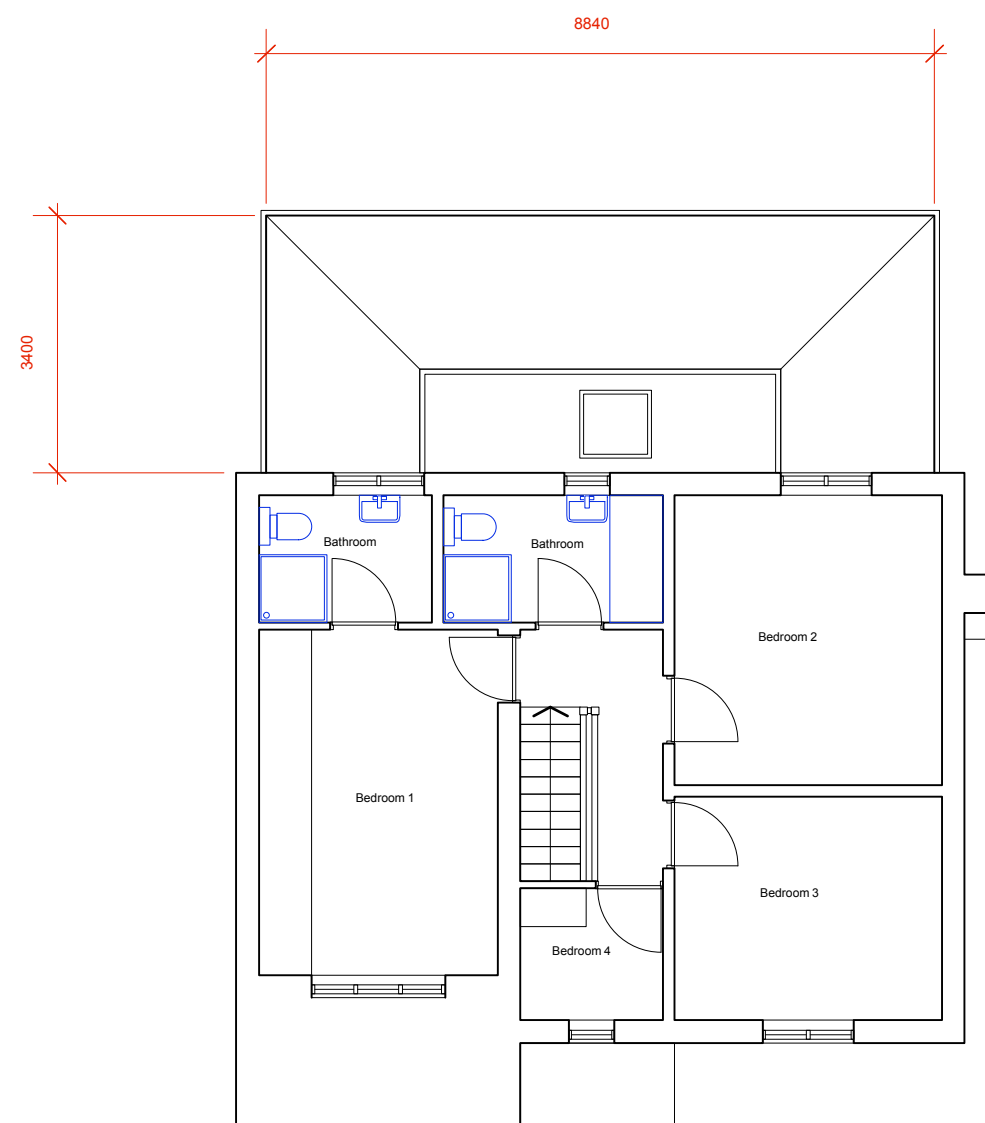

First floor plan 1:100

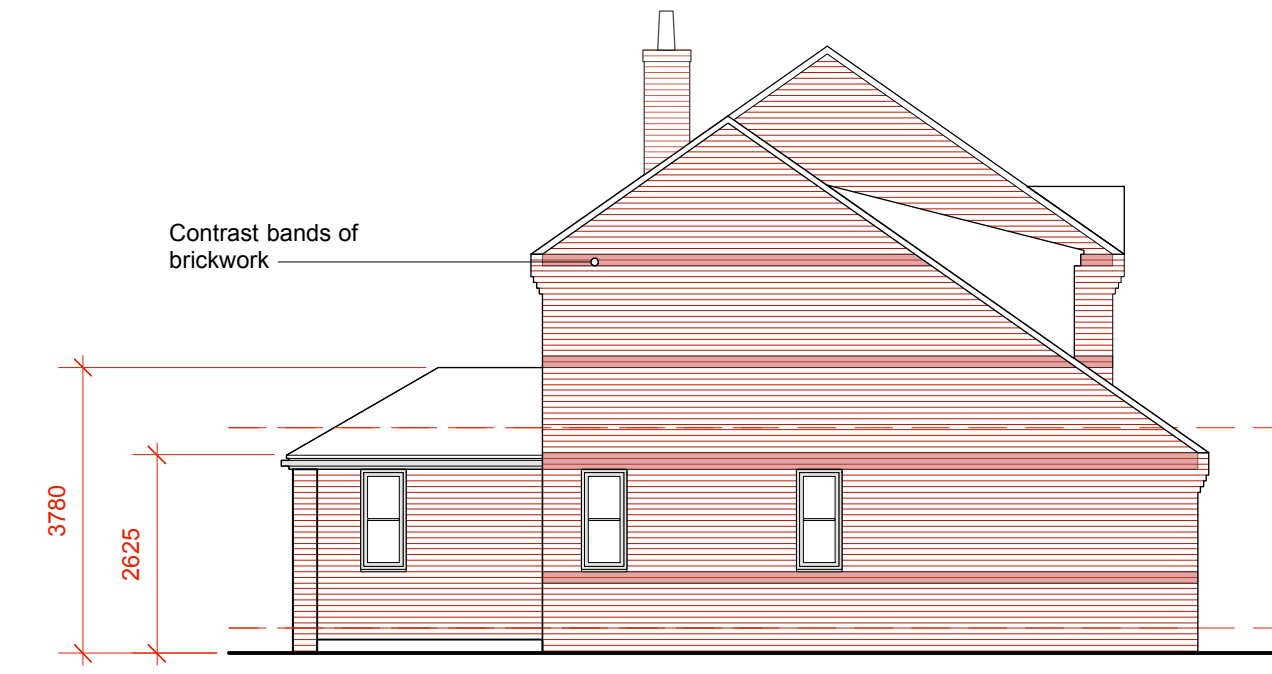

West Elevation 1:100

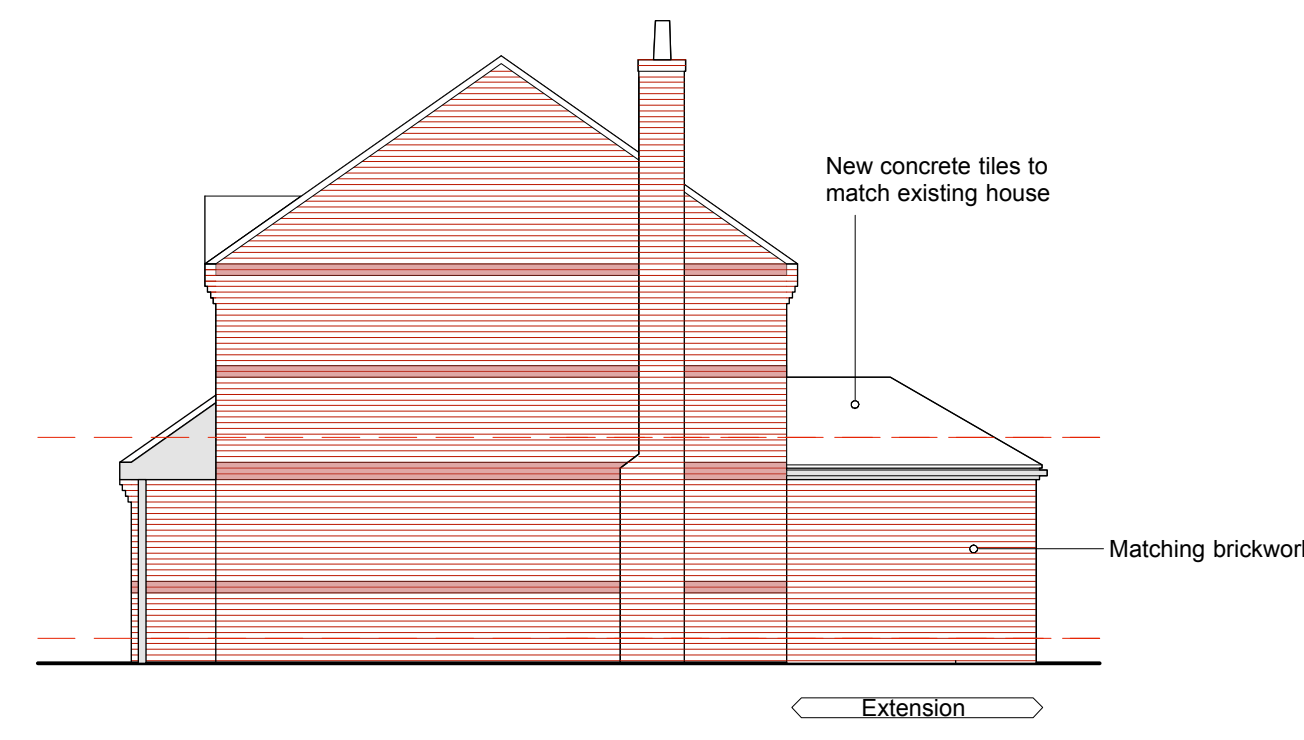


East Elevation 1:100



North Elevation 1:100



South Elevation 1:100

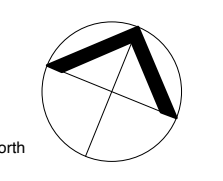

Rev	Date	Drawn	Chk'd	Description
A	20/01/21	MB	---	WC altered and window omitted following meeting 19/01/21


Status
PRELIMINARY

bramhall archt. 
 5 York Road Malton North Yorkshire YO17 7DP
 t 01653 699090 e m@bramhall.com w www.bramhall.com

Job
Address **6 Station Road**
Fangfoss, Pocklington YO41 5QY

Client
Mr and Mrs J Langthorne

Drawing
Plans and Elevations
PROPOSED

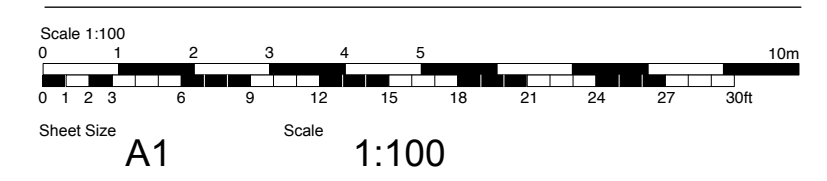

Job no.	Site/Module no.	Dwg Type or Cl/SB Code	Sheet No.	Revision
M53	01	AR10	01	A

Copyright bramhall archt. Do Not Scale - work only from figured dimensions