


GROUND FLOOR

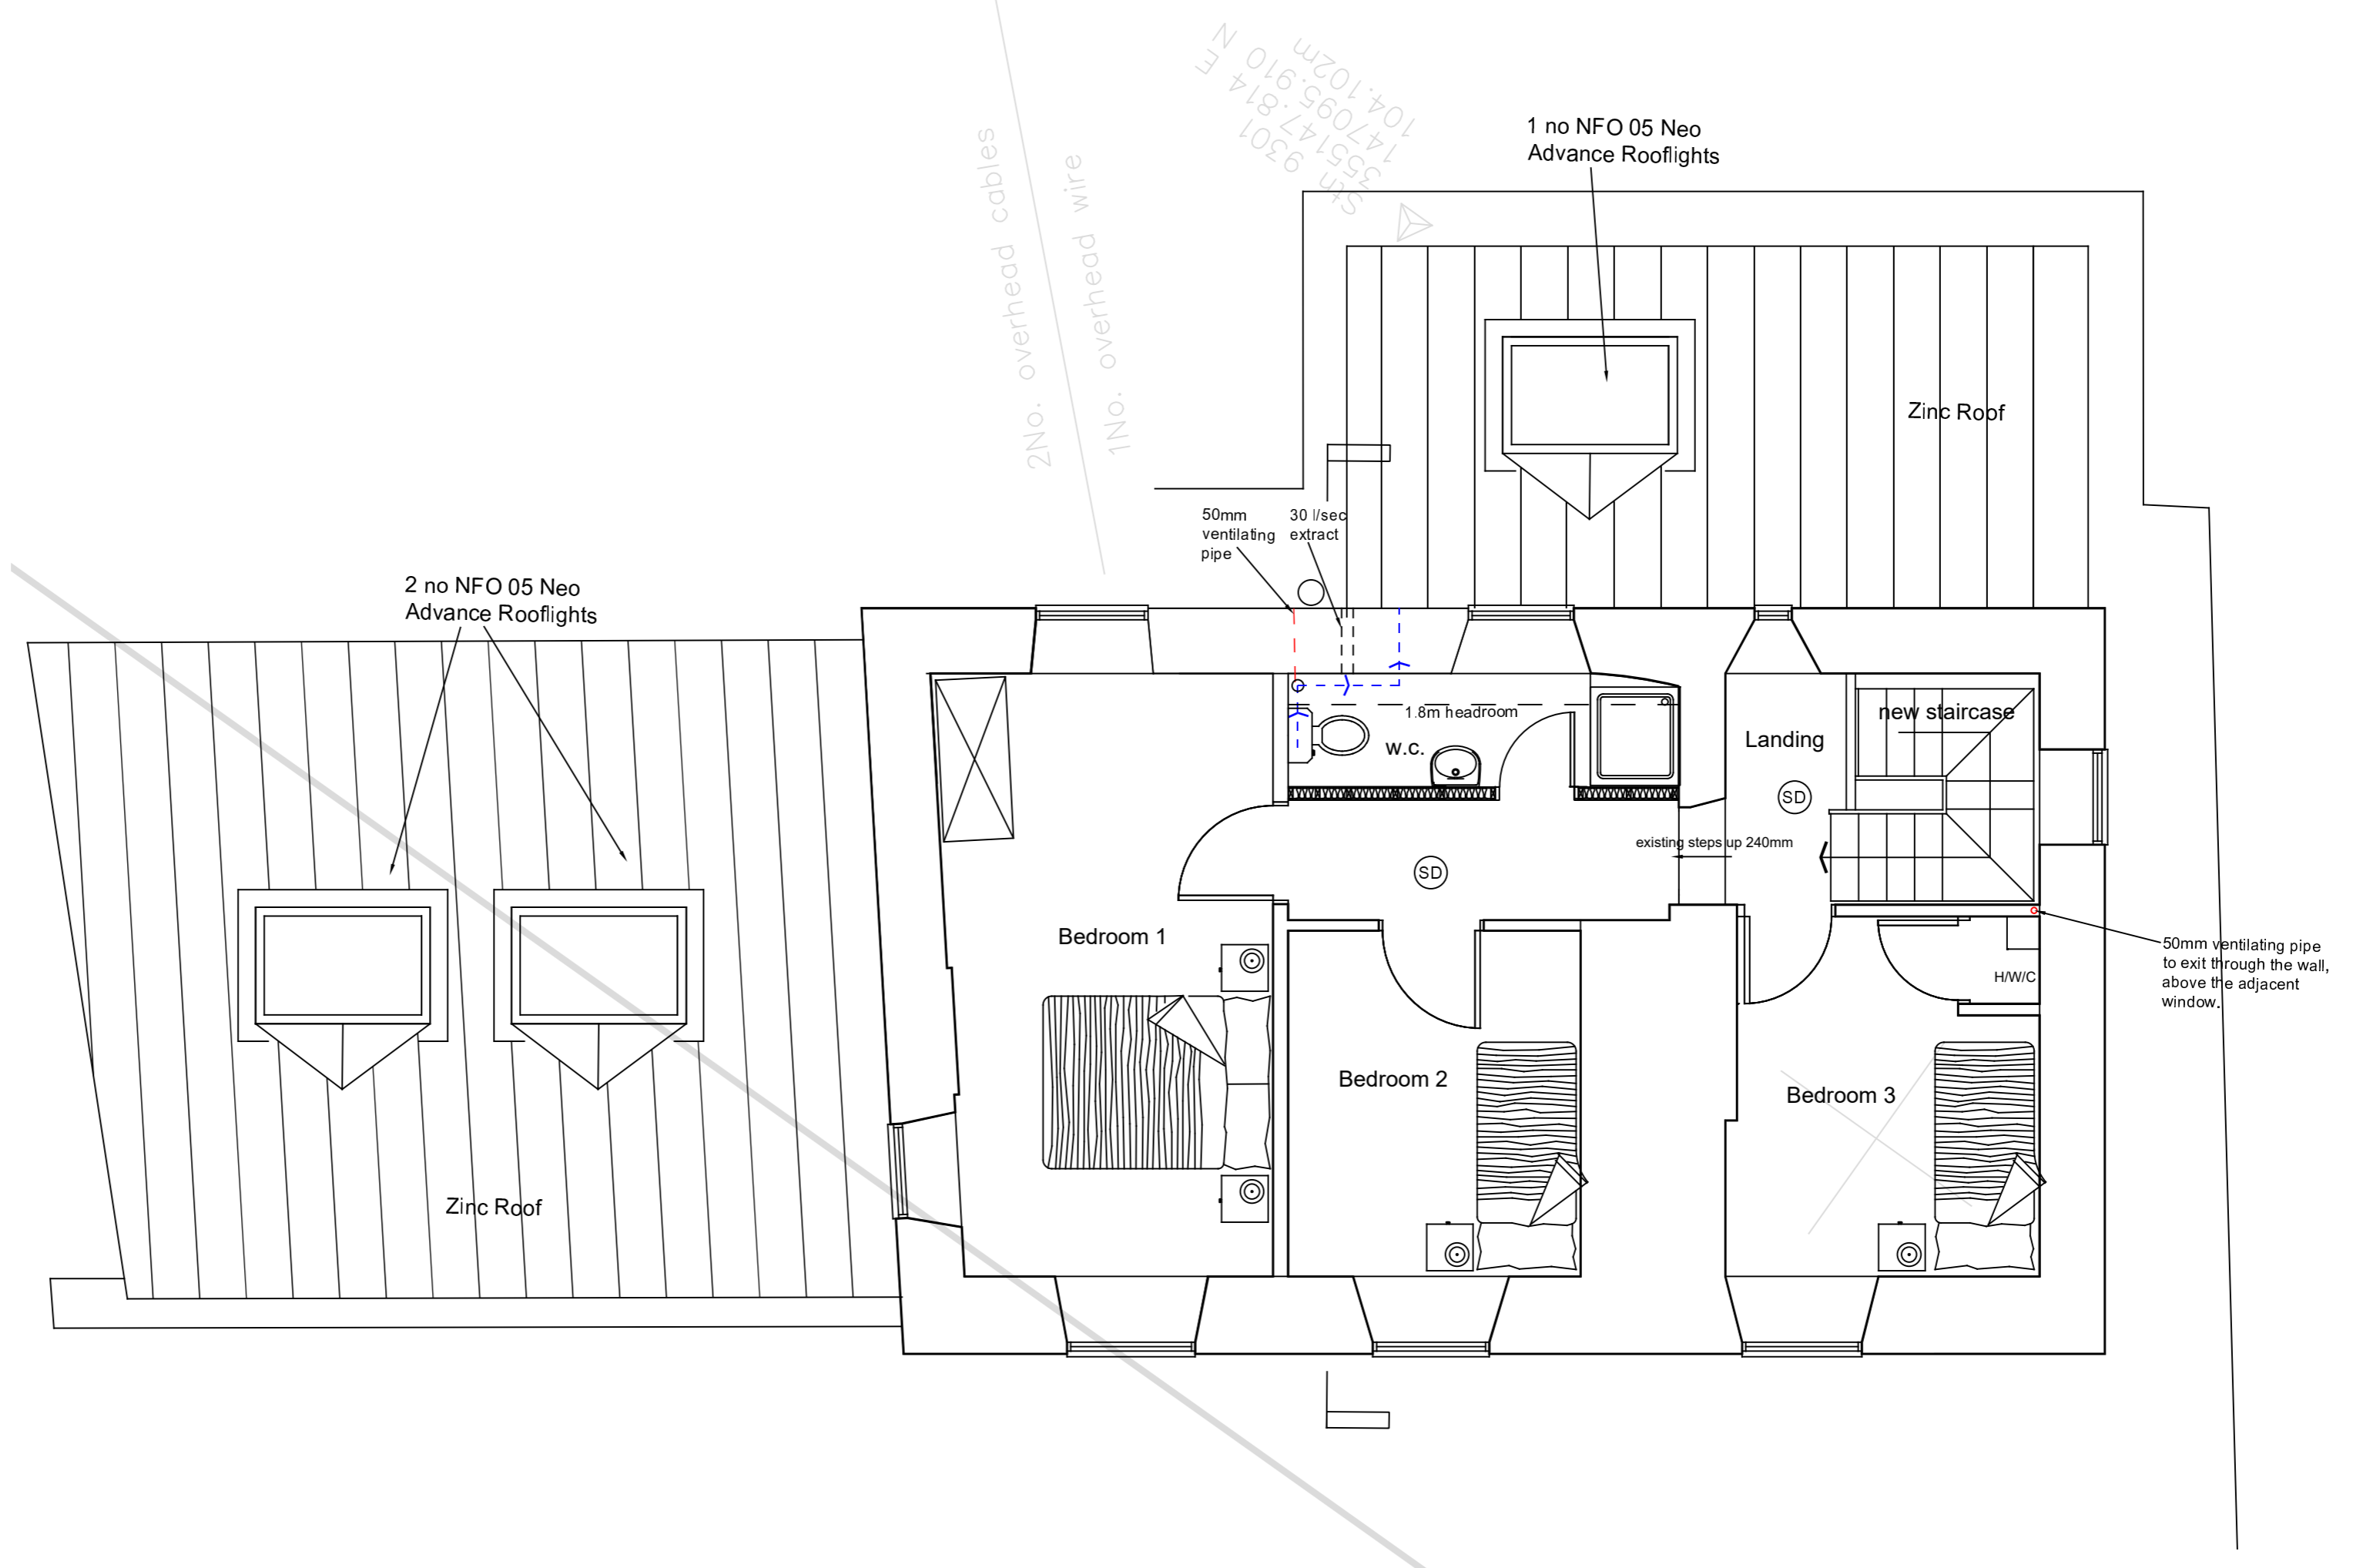

FIRST FLOOR

Rev A 27.10.2020: removal of w.c. washing machine and coats area from the side extension; enlargement of west window. Client to regularise design changes with reference to Listed Building Consent