




A4 paper size

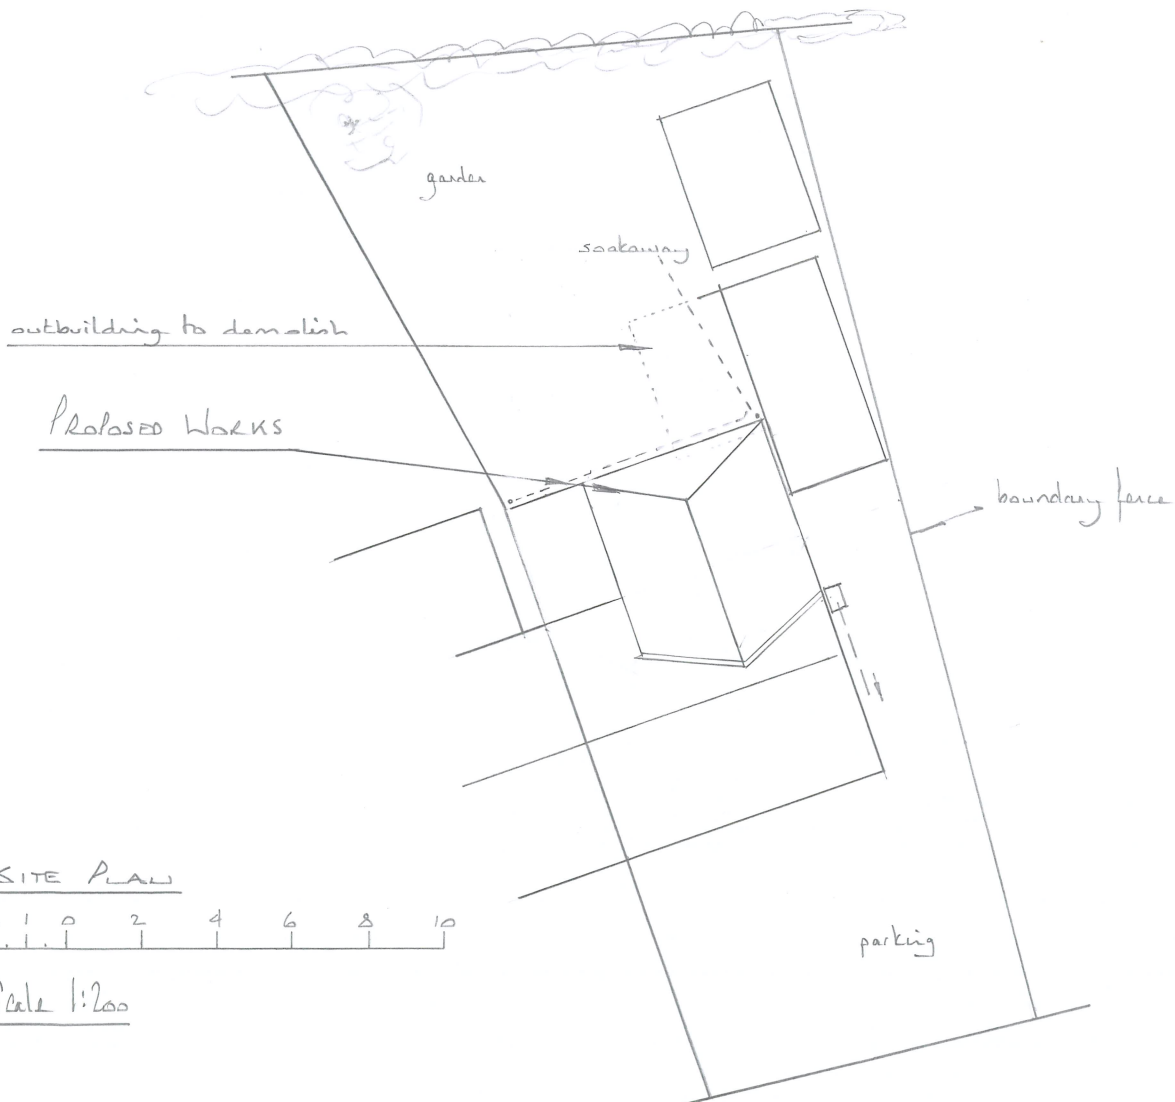

LOCATION PLAN

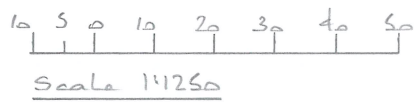

SITE PLAN

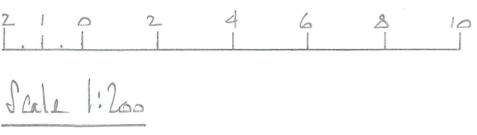

ISSUE

1	27-08-20
	REVISION
2	12-12-20
	f.f. reduced in width

DRAWING NO. 1449

EXTENSION TO LEAK
6 BEECHWOOD CLOSE
FRAME

SCALES as shown

SHEET CONT

8

ALL INFORMATION AND DIMENSIONS TO BE CHECKED AND
VERIFIED/RECORDED ON SITE BEFORE ANY WORK COMMENCES