




FRONT ELEVATION

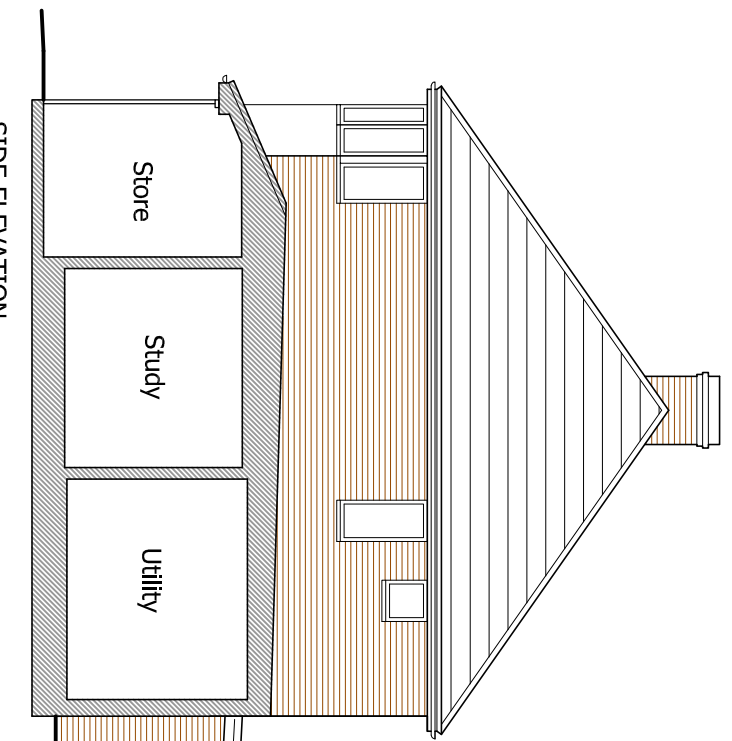

SIDE ELEVATION

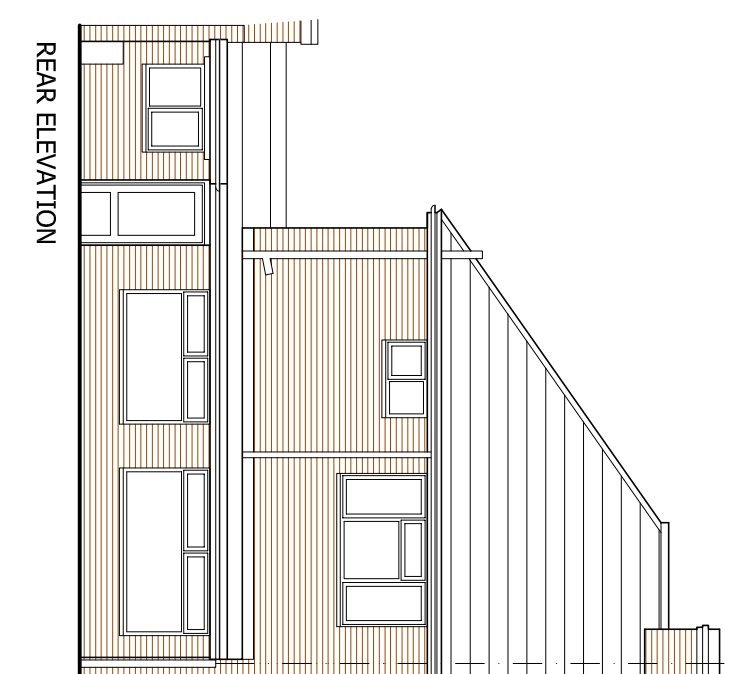


REAR ELEVATION

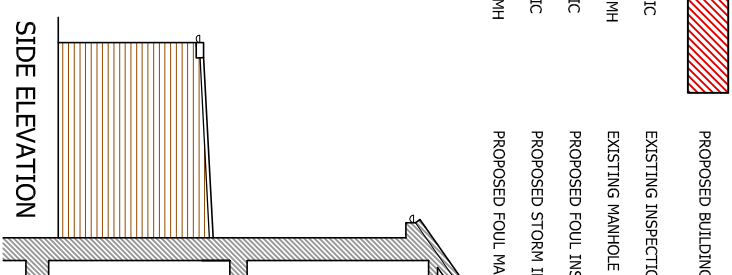

SIDE ELEVATION

KEY TO HATCHING / LINE TYPES:


	EXISTING BUILDING
	PROPOSED BUILDING
	EXISTING INSPECTION CHAMBER
	EXISTING MANHOLE
	PROPOSED FOUL INSPECTION CHAMBER
	PROPOSED STORM INSPECTION CHAMBER
	PROPOSED FOUL MANHOLE

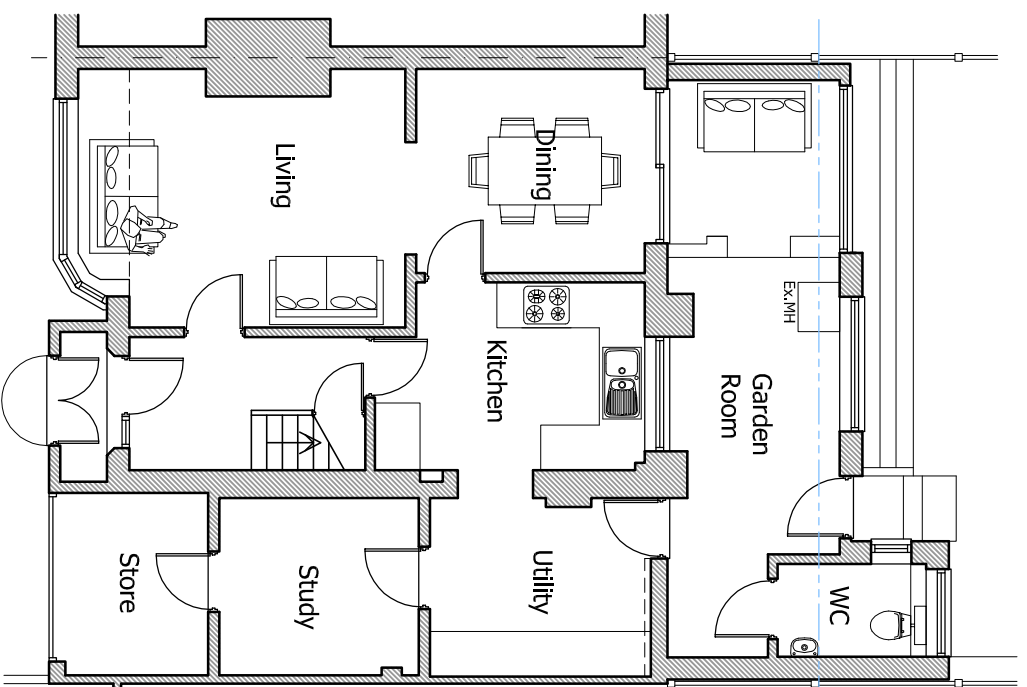


GROUND FLOOR PLAN



FIRST FLOOR PLAN

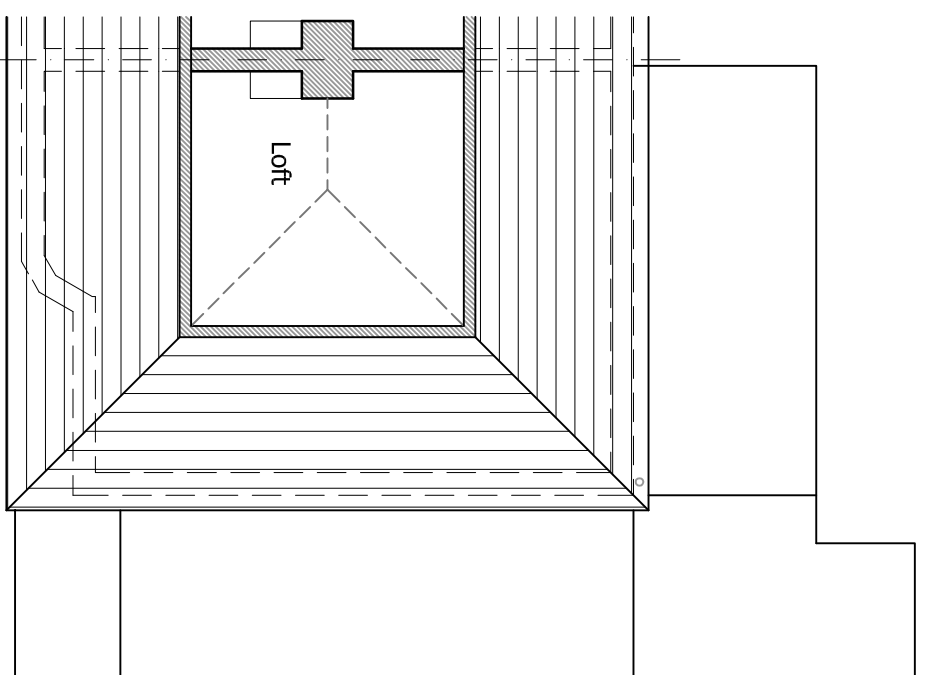

LOFT FLOOR PLAN

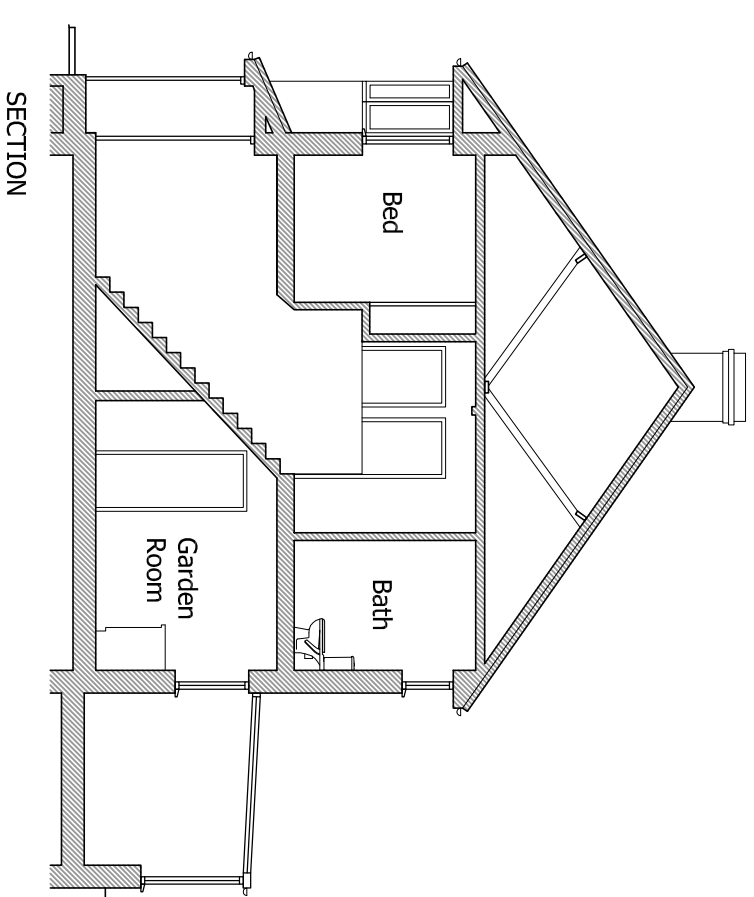


SECTION

Please note:
 Drawings can be scaled for planning purposes only.
 All dimensions to be checked on site. Drainage and services are to be checked and located prior to commencement of work

All work to be carried out in accordance with the building Regs- 2000 or any subsequent amendments and to the satisfaction of the local building control inspector

Proprietary components must be installed in strict accordance with the manufacturers instructions and details. Contractors are responsible for verifying component suitability for intended purpose.

Proposals are subject to structural engineers designs and approval.

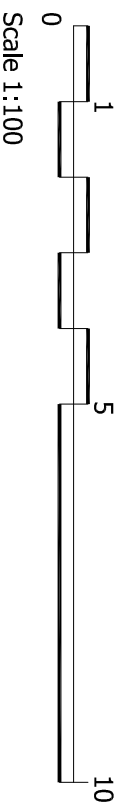

client	M & Mrs Pickard	job No.	2020_23
project	Alterations at 89 Brompton Farm Road Strood, Kent, ME2 3RF		
drawing title	Existing Plans & Elevations PLANNING DRAWINGS	Revision	-
scale	1:100 @ A3	dwg No.	2023-PL01
		date	Aug 2020

MRW Design Ltd
 8 Wilderforde Road, Coxheath
 Maidstone, Kent, ME17 4HA
 07763463754
 matthew@mrw-design.co.uk