





Location Plan (NTS)

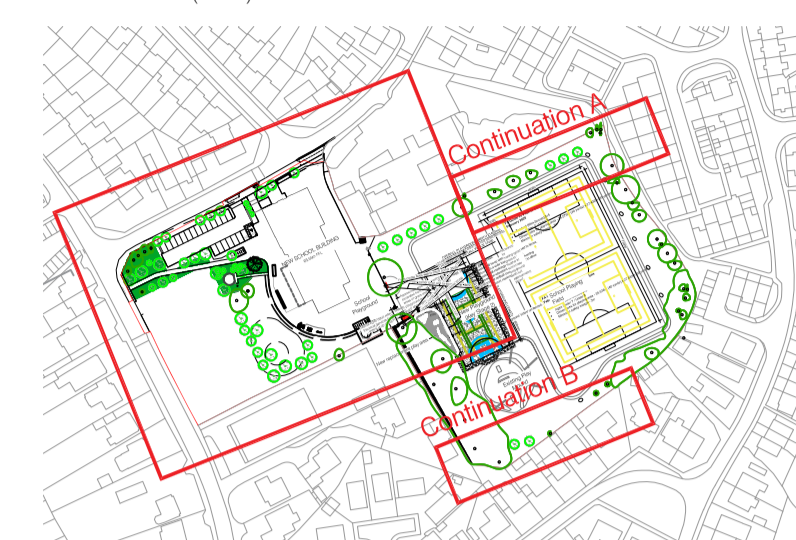

Key

- Building Outline
- Existing Grass
- Existing Dense Vegetation
- Proposed Grass
- Proposed Hedge
- New Trees
- Existing Trees to be Protected and Retained with Root Protection Area

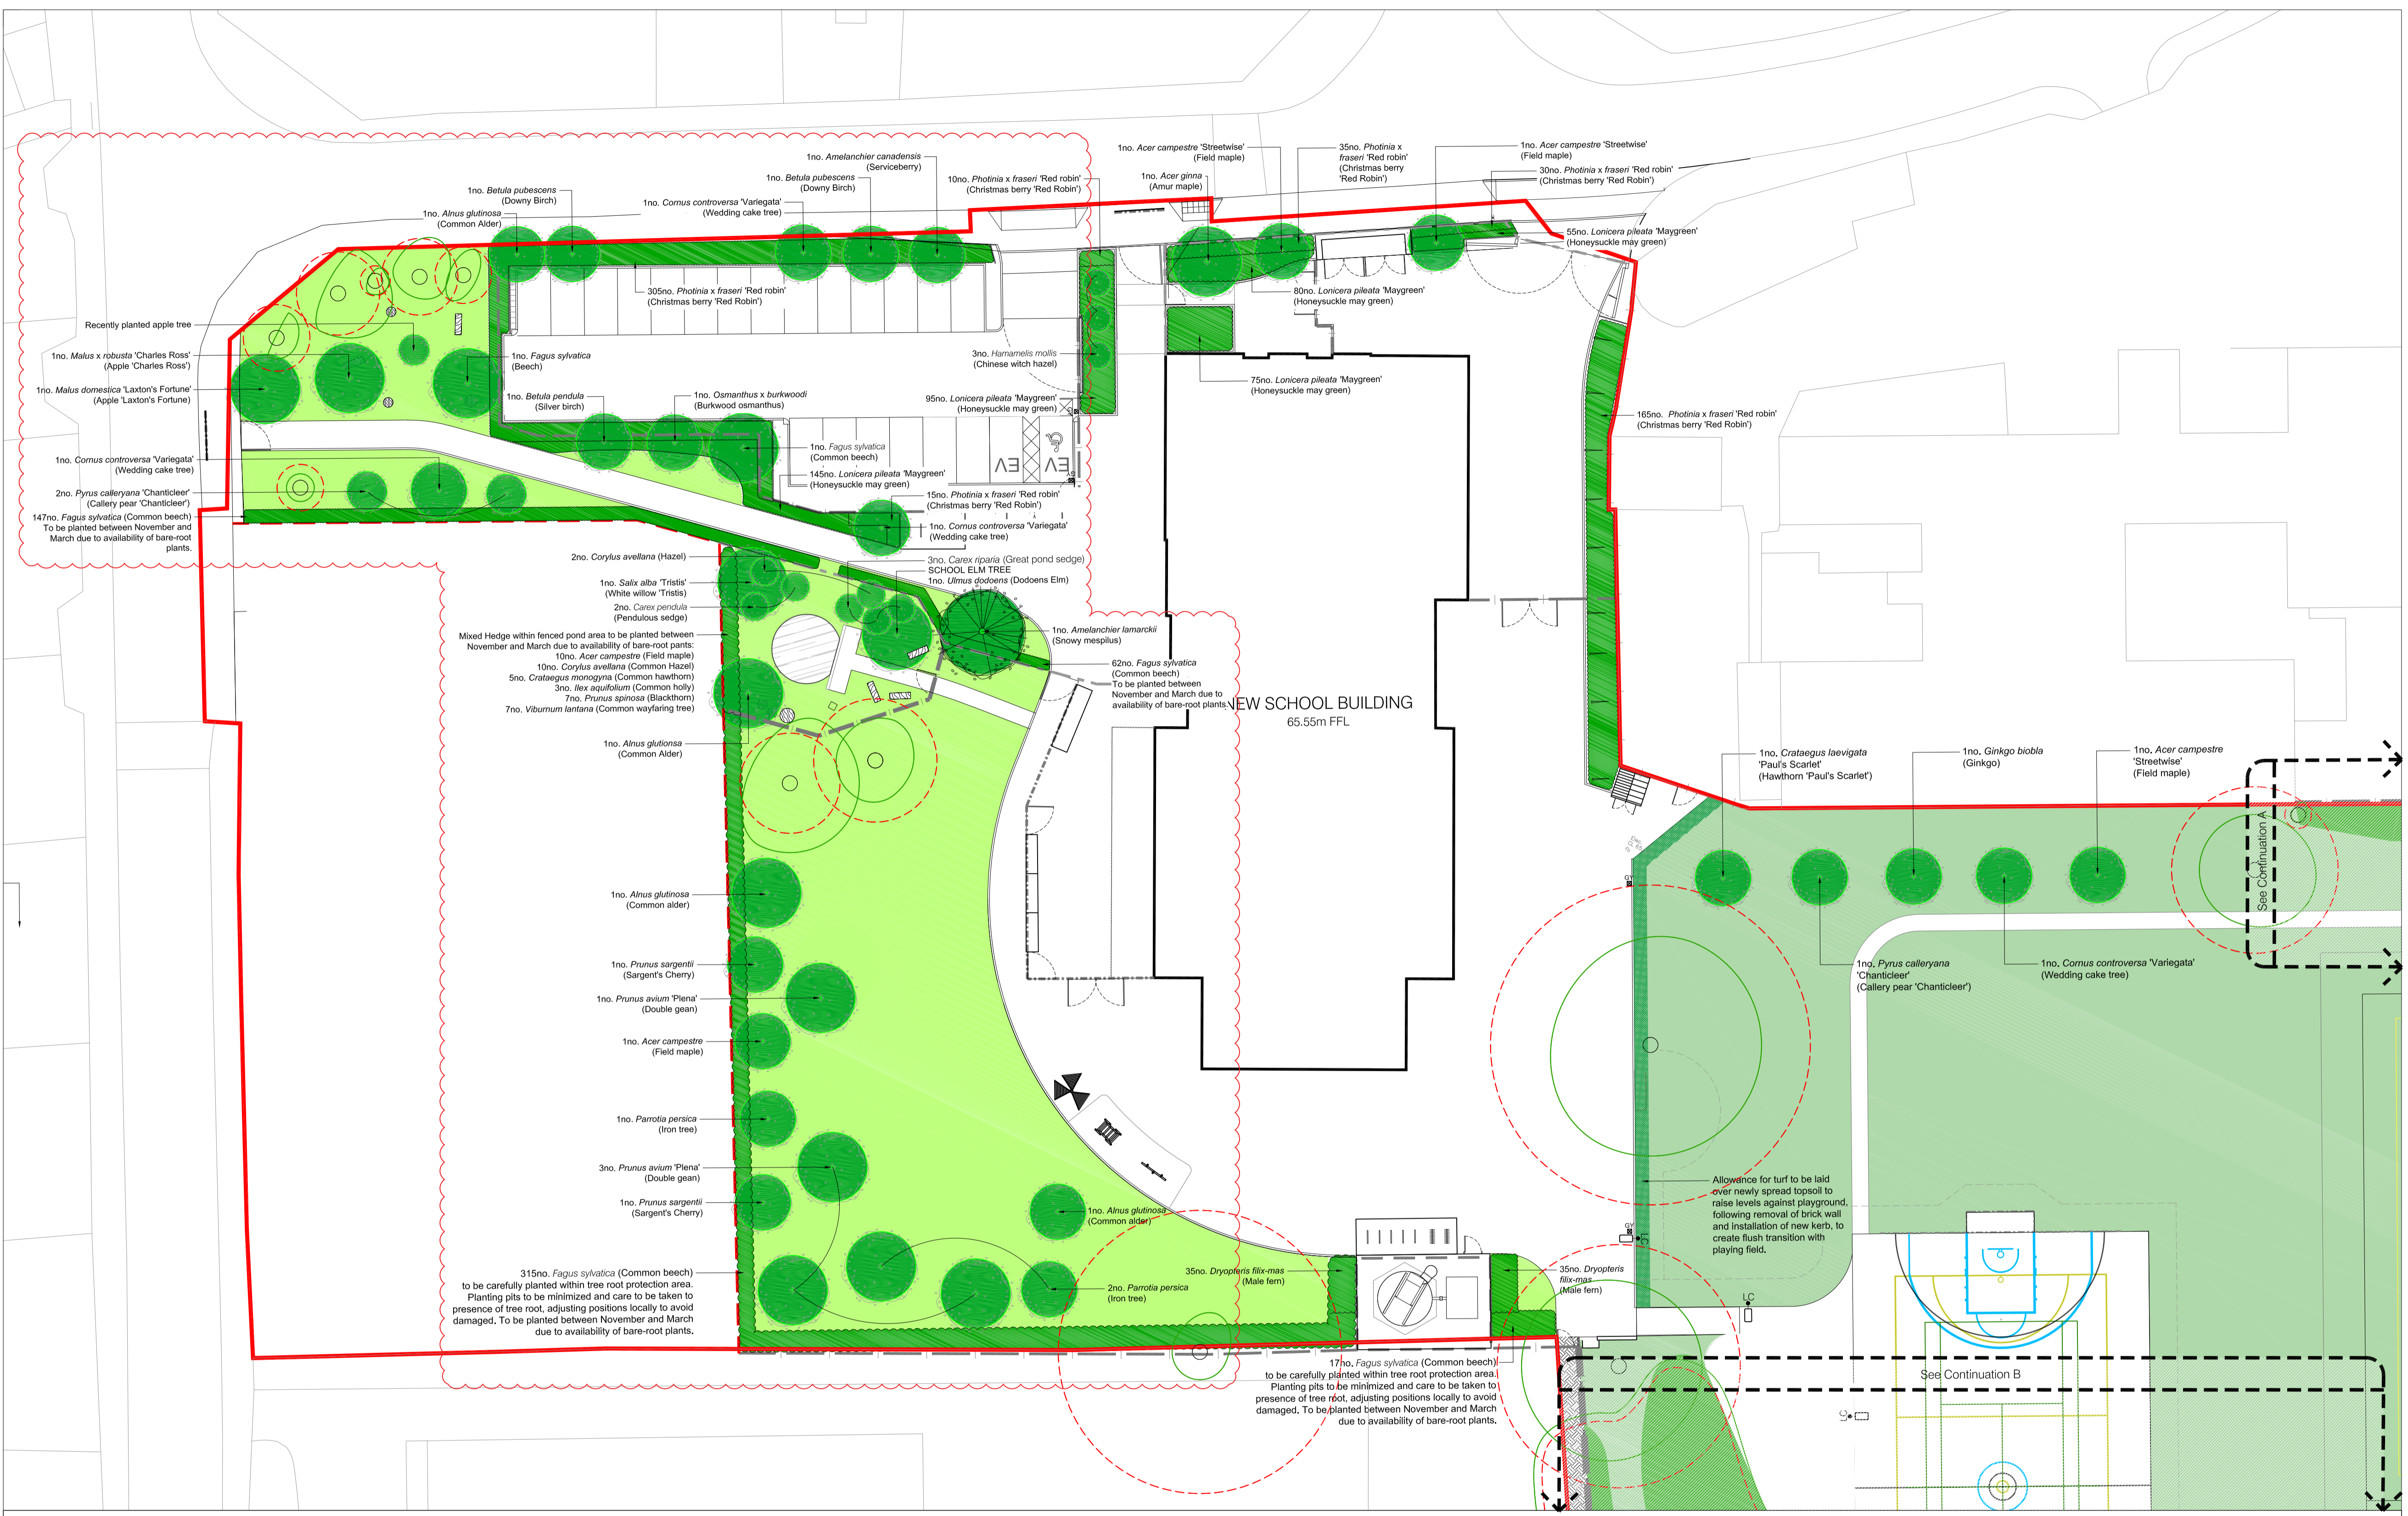

Issue	Revision Description	Date	Dwn	Chck
F	Species revised to suit updated layout.	15/12/2020	AP	PB
E	Species revised to suit comments.	14/07/2020	PB	PB
D	Planning Issue	13/05/2020	PB	PB
C	Number of plantings added.	23/04/2020	AP	PB
B	Revised to incorporate other plan changes. Tree Species revised.	24/03/2020	AP	PB
A	First Issue	24/02/2020	AP	PB

Project
 Elm Park Primary School

Client
 South Gloucestershire Council

Drawing Title
 Planting Plan

Project No. 1952
 Drawing No. 2104
 F

Project Stage	Issue	Subsidiary				
RIBA 3	Suitable for Stage Approval					
Project Ref.	Origin	Zone	Level	Type	Discipline	Subsidiary
ELM	NVB	XX	XX	DR	L	S4

