


HUTTON ROAD

Existing Site Plan

0 2 4 6 8 10



METRES 1:200

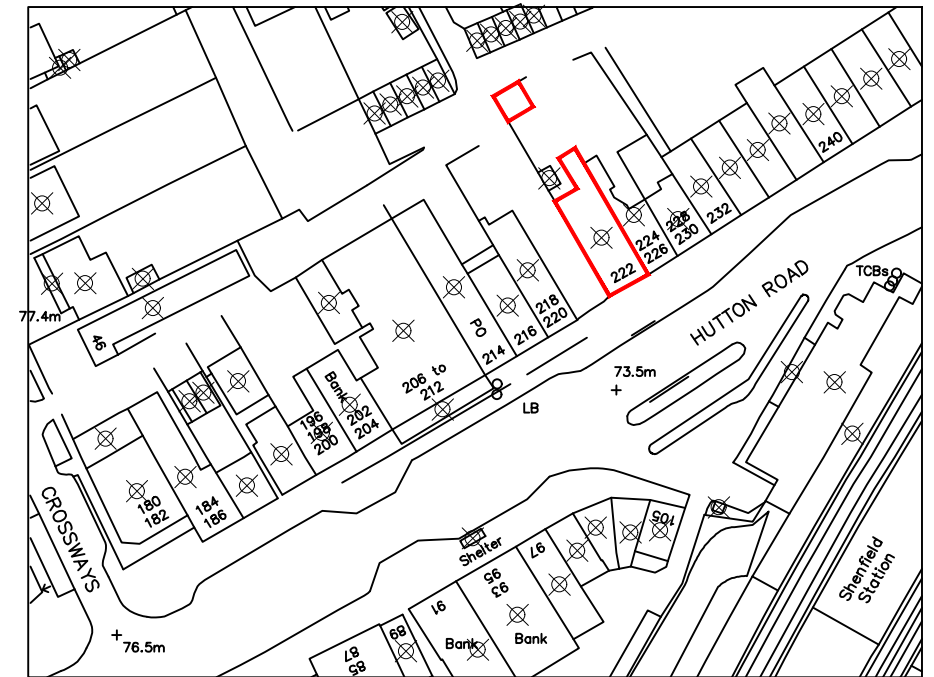


Location Plan 1:1250

0 10 20 30 40 50



METRES 1:1250

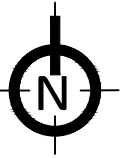

G.S.D Consultants
 5 London Wall Buildings,
 London EC2M 5NS
 info@gulfstreamdevelopments.co.uk
 www.gulfstreamdevelopments.co.uk
 01277 329030

Scale :
 1:1250 @ A3

0 25 50



Project : 222 Hutton Road, Shenfield

Status : **PLANNING**

Rev :



Drawing : Location & Site Plans

Dwg No : 2020.377.01