

main roof and cat slide to be stripped and cleaned
 lay thisulux gold over rafters pulled tight and all laps
 sealed as manufactures instructions batten and re
 tile using existing pantiles and matching where
 necessary.


check existing dormer roof and report.

existing open store to be closed in ith weather
 boarding to front and sides and incorporat a pair
 of framed ledged and braced doors on let hand
 side for access.



EAST ELEVATION

remove existing gable window
 modify opening below cill level
 to accept new hardwood
 windows

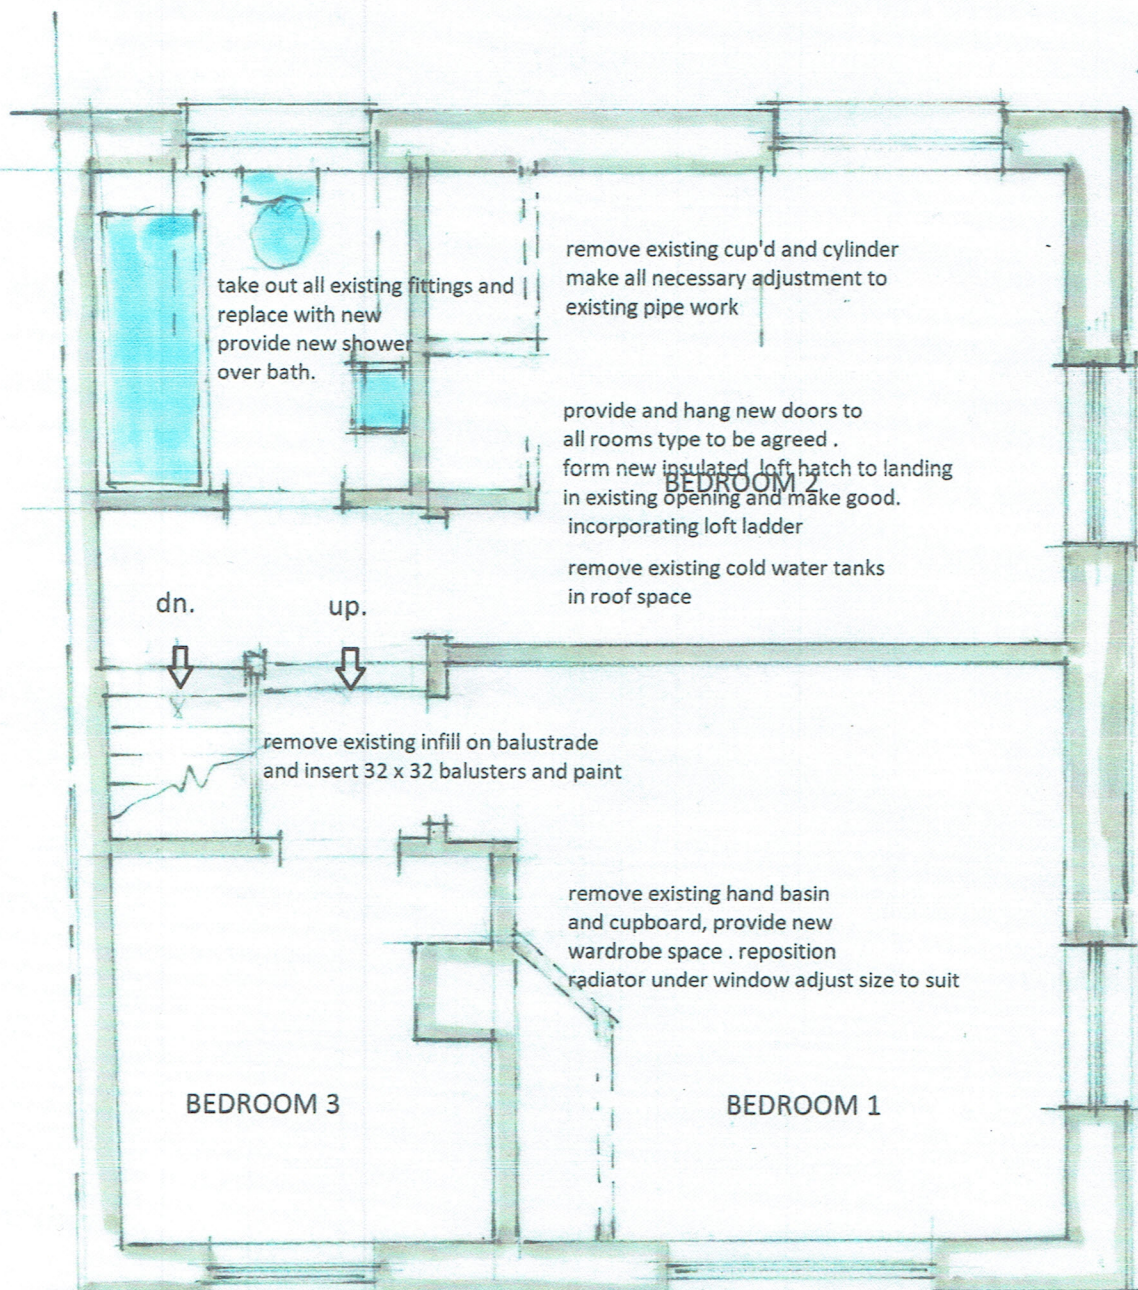

FIRST FLOOR PLAN

take out all existing fittings and
 replace with new
 provide new shower
 over bath.

remove existing cup'd and cylinder
 make all necessary adjustment to
 existing pipe work

provide and hang new doors to
 all rooms type to be agreed .
 form new insulated loft hatch to landing
 in existing opening and make good.
 incorporating loft ladder

remove existing cold water tanks
 in roof space

remove existing infill on balustrade
 and insert 32 x 32 balusters and paint

remove existing hand basin
 and cupboard, provide new
 wardrobe space . reposition
 radiator under window adjust size to suit

dn. up.

general notes.

all external decorations to be carried out using
 branded paints or where directed .
 all rotten or damaged timber sections to be
 properly filled or replaced with matching profiles
 any exposed wood work to be properly primed
 and to receive 2 undercoats and 2 top coats
 existing to be sanded , undercoat and 2 top coats
 finish to be advised .

existing front entrance gate to be replaced with
 hardwood sapele or similar to be left natural
 matching design , check suitability of existing
 supports .

any variations to be reproted and costed
 immediately prior to execution .

PROPOSED ALTERATIONS
 TO
 HEYDON EAST LODGE
 14 SCHOOL LANE
 SAXLINGHAM
 NORFOLK NR257LA

FOR
 ANNA PURSER.

scale 1:100 and 1:50 @ A 3.

MJC ARCHITECTURAL DESIGN LTD



Telephone 07818 033620
 email mjcarchitecturaldesign@gmail.com
 www.barmdesigns.com



NORTH ELEVATION

supply and fix new Bi fold
 door set

provide new front door to
 match ex.

sides and half of front of store to be
 filled in with 47x100 studwork , and clad with
 building paper and 25 x 150 weatherboarding
 and stained . colour TBA .