


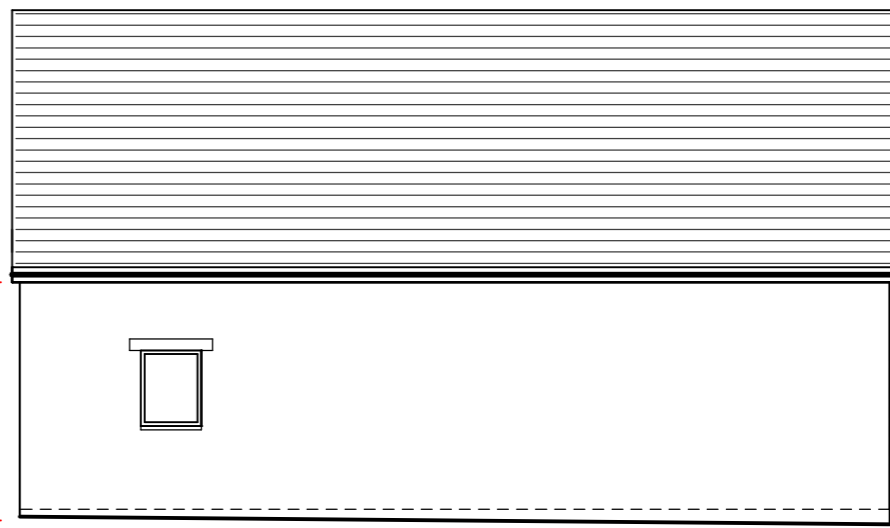

right (east) elevation




front (south) elevation



left (west) elevation

black upvc guttering
 2.35
 stone
 cream upvc frames

3.15
 stone

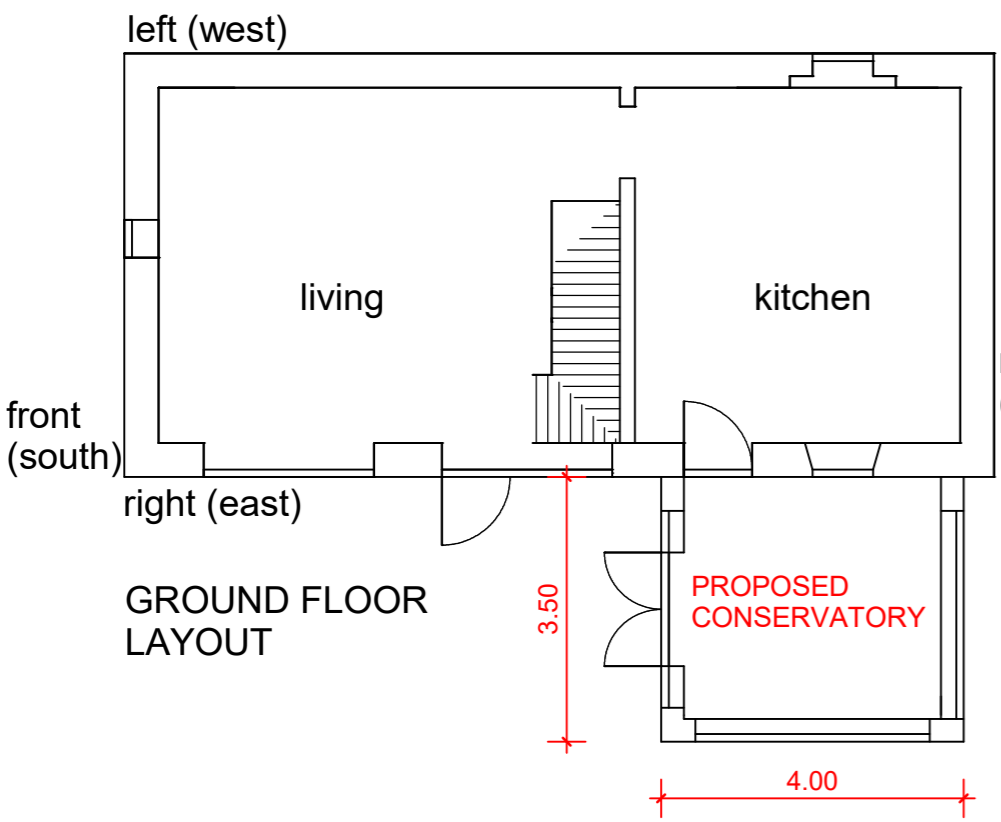

left (west)

front (south)

GROUND FLOOR LAYOUT


right (east)

3.50

PROPOSED CONSERVATORY


4.00

right (north)

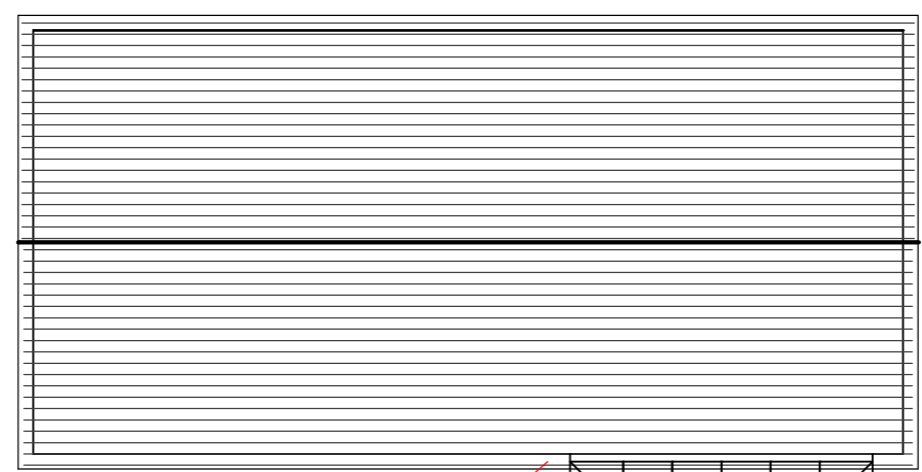

ROOF PLAN

existing gully
 internal soffit
 glass

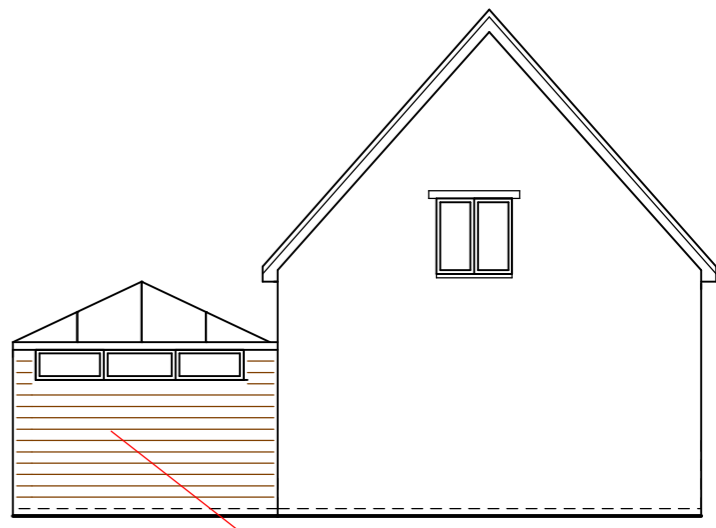

rear (north) elevation

facing brick

PROPOSED CONSERVATORY
 width 4m, projection 3.5m, hgt to eaves 2.35m, hgt to ridge 3.15m
 stonework to south & east elevations, facing brick to north elevation,
 frames/rafters cream upvc, glazing clear, roof material glass, guttering
 black upvc

access via drive ie skips etc, drainage to existing gully, boundary
 fence hgt to remain same