


SECOND FLOOR PROPOSED

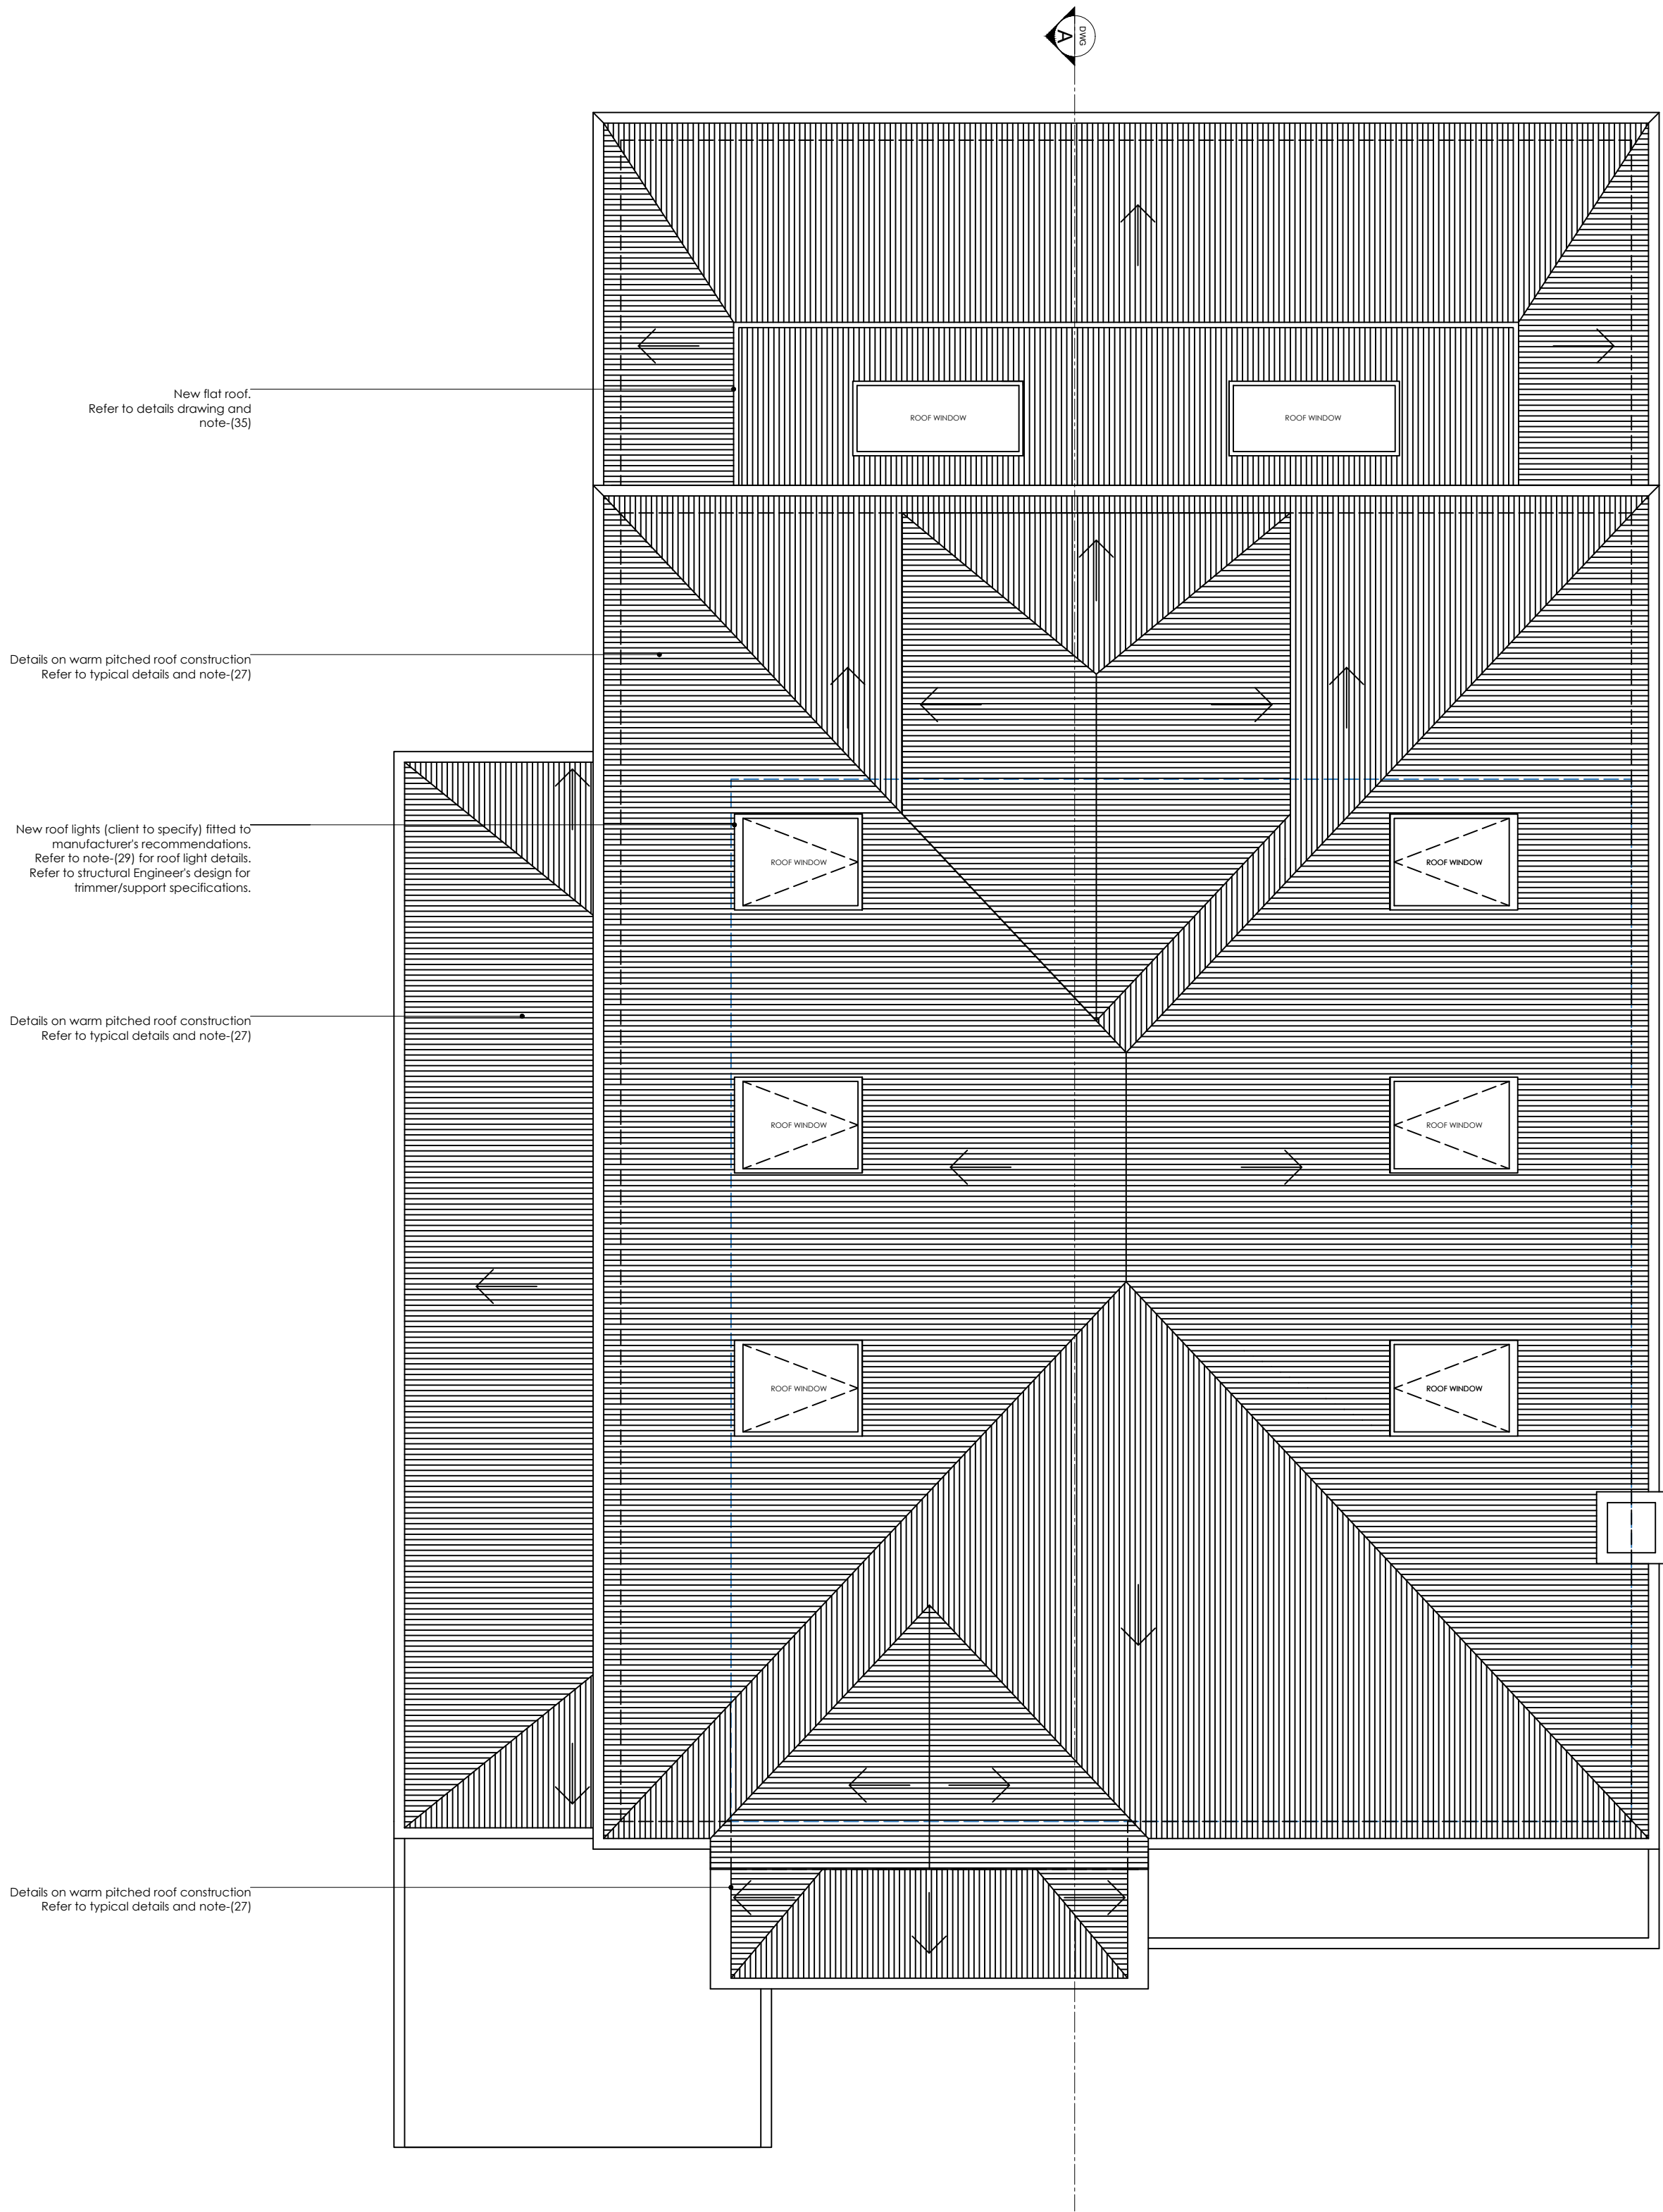

ROOF PLAN PROPOSED