


GROUND FLOOR PROPOSED

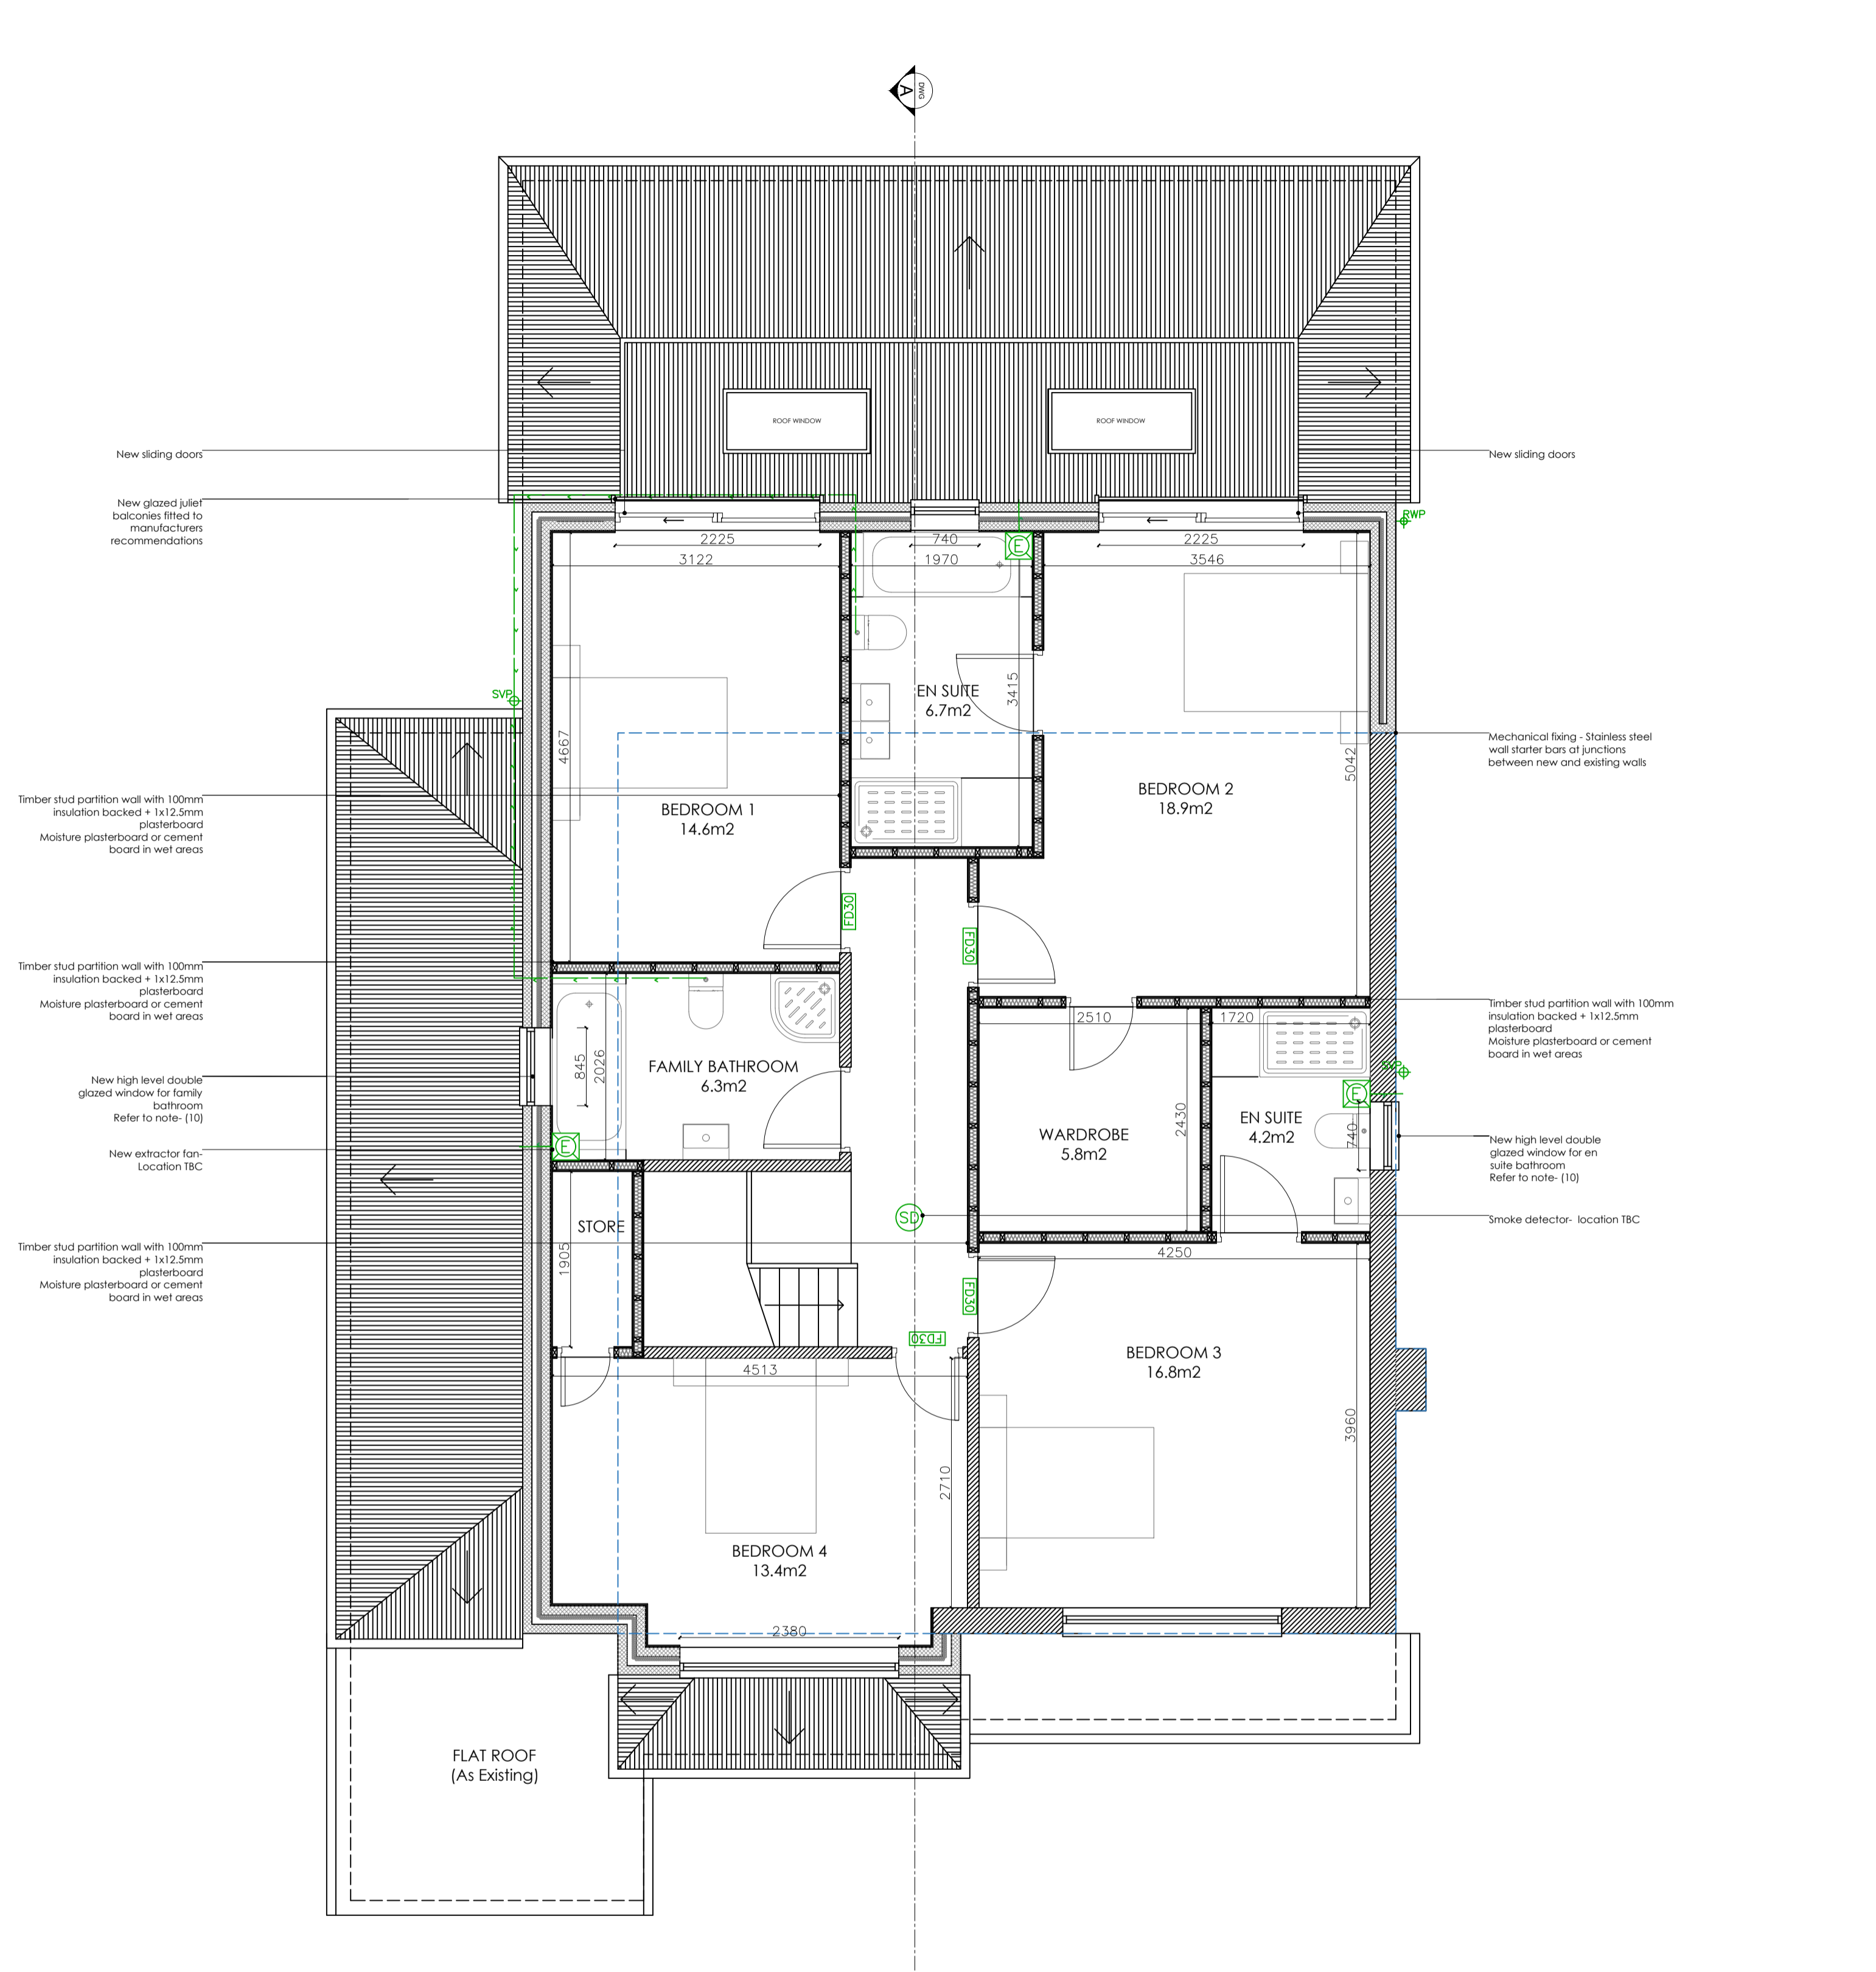

FIRST FLOOR PROPOSED

03 PROPOSED PLANS  
SCALE 1:50 @ A1

**SHORPLANS**  
ARCHITECTURAL SERVICES

17-21 GEORGE STREET  
CROYDON, SURREY  
CR0 1LA

WWW.SHORPLANS.COM  
ADMIN@SHORPLANS.COM  
020 38806164


**RIBA**   
Chartered Practice

NOTES:

SHORPLANS architects

Figured dimensions only are to be used. All dimensions to be checked on site. Differences between drawings and between drawings and specification or bills of quantities to be reported to SHORPLANS architects.

The copyright of the drawing and designs remains SHORPLANS architects.  
All copies are only for information about the application, they may not be used for any other purpose without the express written permission of SHORPLANS architects.

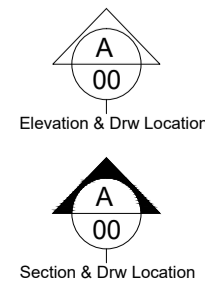

DRAWING NO  
101A-003

DRAWN  
LD

DATE  
17.11.20

SCALE  
1:50 @ A1

DRAWING  
PROPOSED PLANS  
SHEET 1 OF 2

PROJECT  
101A BURDON LANE,  
SUTTON, SM2 7BZ

