

EXISTING TREES
APPROX. 30.0m HIGH

PROPOSED 300Ø TWIN WALLED
NON-PERFORATED PIPE BENEATH
TRACK TO MAINTAIN DRAINAGE
FROM EXISTING GULLEYS/DITCHES
ACROSS TRACK.

PROPOSED METER CABINET
WITHIN FENCELINE.

PROPOSED GENERATOR
ON A CONCRETE BASE.

PROPOSED FOUL WEATHER ENCLOSURE
(FURO, VIPER & EMERSON CABINETS
WITHIN) ON A CONCRETE BASE.

EXISTING SLOPING GROUND TO BE
REGRADED WHERE REQUIRED TO
ENABLE SITE INSTALLATION.

PROPOSED O/H CABLE GANTRY
& 2No. SUPPORT POLES.

PROPOSED 35.0m HIGH HEAVY
DUTY LATTICE TOWER ON A
CONCRETE BASE.

PROPOSED O/H CABLE GANTRY
& 2No. SUPPORT POLES.

PROPOSED 12.00mx8.00mx1.8m
HIGH 4097 MESH COMPOUND FENCE
TOPPED WITH 3No. STRANDS OF
BARBED WIRE. FENCE C/W WIDE
ACCESS GATES.

PROPOSED Ø1200 VSAT DISH
(D3) FIXED TO NEW Ø114.3 CHS
POLE ON A CONCRETE BASE.

PROPOSED 8.0mx10.0m
TURNING AREA TO FRONT
OF COMPOUND SPLAYED TO
PROPOSED ACCESS TRACK.

PROPOSED 3.0m WIDE ACCESS TRACK FROM
SCOTTISH MINISTERS TRACK (NOTE: TRESS
TO BE CLEARED/CUT BACK TO ENABLE TRACK
INSTALLATION. SEE DWG No. 103B FOR
SCOTTISH MINISTERS TRACK TO PROPOSED
ACCESS TRACK SITE DETAILS).

PROPOSED 300Ø TWIN WALLED
NON-PERFORATED PIPE BENEATH
TRACK TO MAINTAIN DRAINAGE
FROM EXISTING GULLEYS/DITCHES
ACROSS TRACK.

G/L (DATUM
No.1 +4.67m)

GROUND FALLS
DOWNHILL

EXISTING WATERCOURSE.


EXISTING DRAINAGE DITCH.

DATUM No.1
(269.74m A.M.S.L.)

THE ROSS (SINGLE TRACK ROAD)

EXISTING VEHICLE
PASSING AREA.

EXISTING DRAINAGE DITCH.

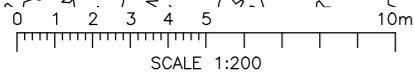

PROPOSED SITE PLAN
(1:200)



Home Office



CROWN COPYRIGHT RESERVED. MAPS REPRODUCED WITH THE PERMISSION OF THE CONTROLLER OF HM'S STATIONERY OFFICE.

ALL DIMENSIONS IN mm UNLESS OTHERWISE STATED. THIS DRAWING TO BE READ IN CONJUNCTION WITH OTHER RELEVANT DRAWINGS.

ORIGINAL DRAWING SHEET SIZE: **A3**

N.G.R E: 198368 N: 629049

UPGRADE REFERENCES

-	-	-
-	-	-
-	-	-

DOES THE SITE DESIGN CONFORM TO RD10414 YES NO

IF 'NO' DETAIL THE EXCEPTIONS BELOW:

- 1.
- 2.

ICNIRP DETAILS - RD10102/GSDD008

ACCESS CLASSIFICATION CONTROLLED

DESIGN CLASSIFICATION PUBLIC

D	Site Redesigned	AT	DW	16.11.20
C	Tree Heights Revised	AT	CL	14.05.20
B	Tower Leg Separation Revised	AT	DW	08.10.19
A	Issued for Approval	T.M	D.W	03.06.19
REV	MODIFICATION	BY	CH	DATE



Unit E, Madison Place, Northampton Road,
Manchester, M40 5AG
Tel: 0161 785 4500
Fax: 0161 785 4501
Web: www.clarke-telecom.com

EE REF.
78758

SITE REF.
EAS0138

Site Name Issue

CNOC NA DAIL G

Site Address / Contact Details

OFF THE ROSS
GLENKILN
ISLE OF ARRAN
NORTH AYRSHIRE
KA27 8NX

Drawing Title: **PROPOSED SITE PLAN**

Drawn By / Date Checked By / Date Approved By / Date

T.M 03.06.19 D.W 03.06.19 SS 03.06.19

IEA OPT Letter DRG Type DRG No REV

D GA 103A D