

PROPOSED

QUOTE: _____

JOB: _____

CUSTOMER: DV8 _____

CONTRACT NAME: PICCADILLY CENTRAL _____

DRAWING NO#: GS109114-6 _____

DRAW BY: CM _____

DATE: 18/01/2021 _____

NOTES:

38 London Rd,
Manchester
M1 2PF



THIS DRAWING IS FOR LAYOUT PURPOSES ONLY AND IS NOT A TRUE COLOUR REPRESENTATION. COLOUR PROOFING AND SAMPLES ARE AVAILABLE ON REQUEST, AND SHOULD BE ARRANGED ON APPROVAL OF THIS DRAWING PRIOR TO PRODUCTION.

QUOTE: _____

JOB: _____

CUSTOMER: DV8 _____

CONTRACT NAME: PICCADILLY CENTRAL _____


DRAWING NO#: GS109114-6 _____

DRAW BY: CM _____

DATE: 18/01/2021 _____

NOTES:

38 London Rd,
Manchester
M1 2PF

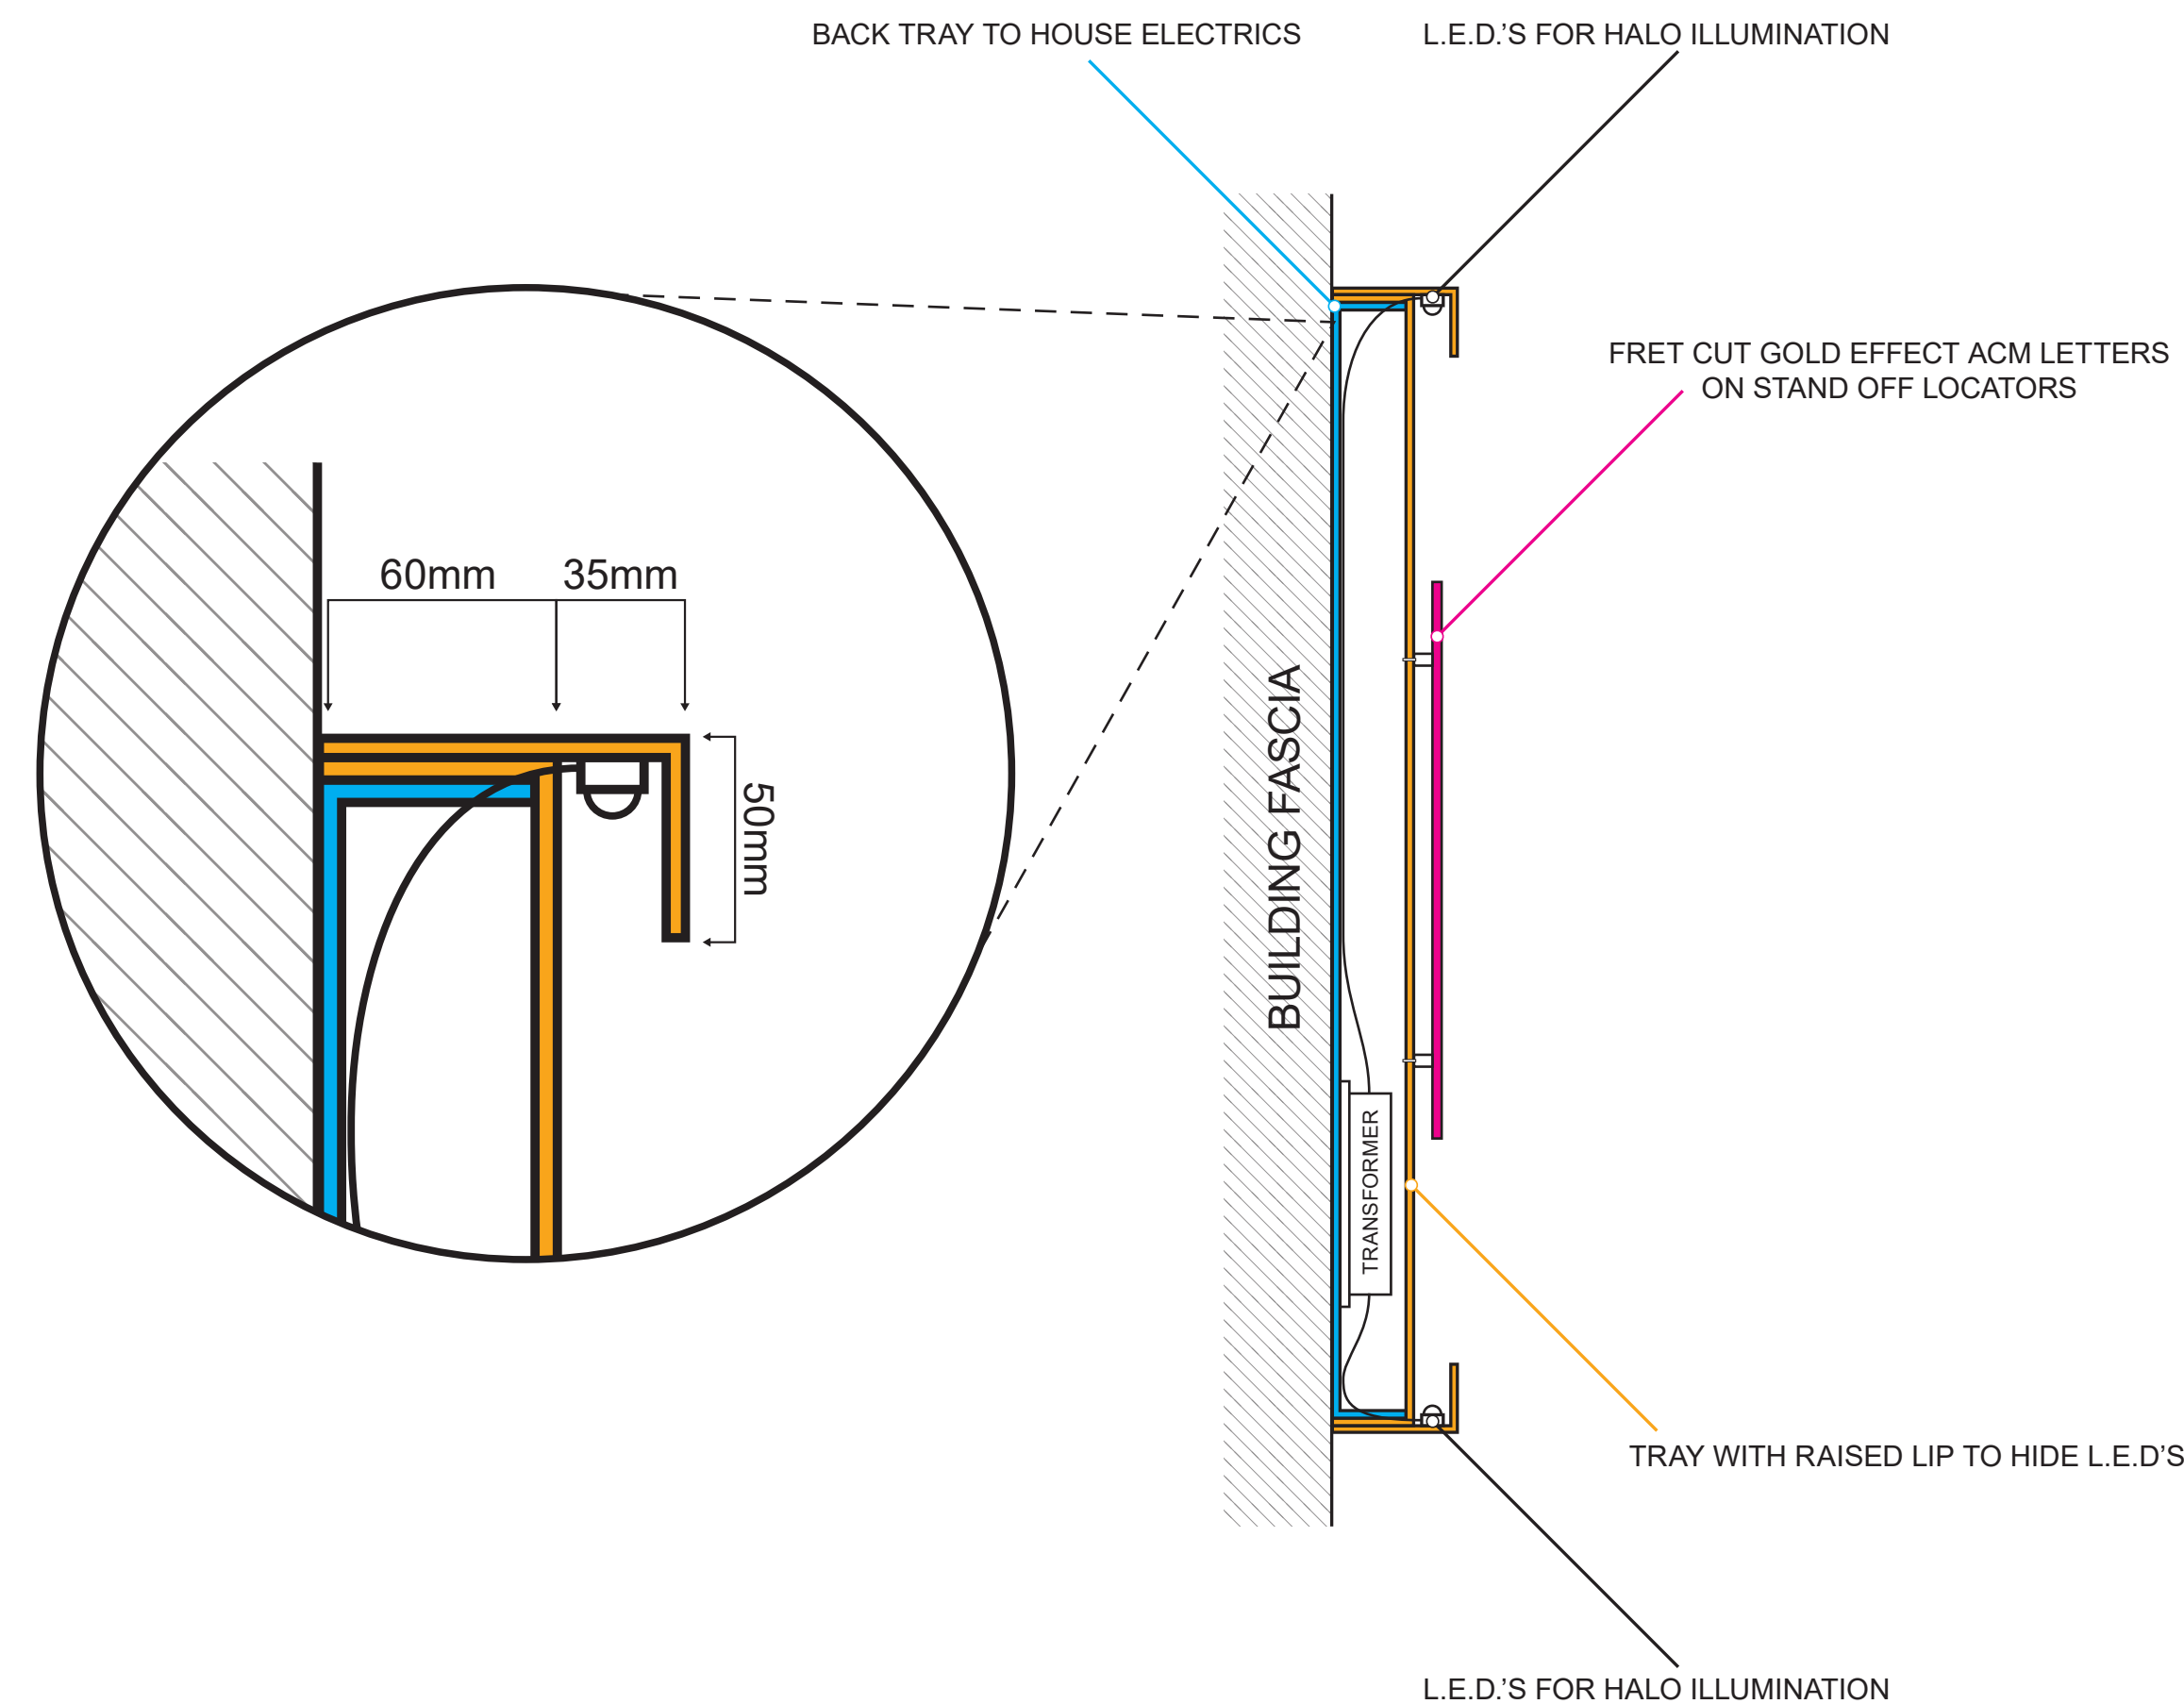

SCALE: 1:100 @A1

THIS DRAWING IS FOR LAYOUT PURPOSES ONLY AND IS NOT A TRUE COLOUR REPRESENTATION. COLOUR PROOFING AND SAMPLES ARE AVAILABLE ON REQUEST, AND SHOULD BE ARRANGED ON APPROVAL OF THIS DRAWING PRIOR TO PRODUCTION.

QUOTE: _____

JOB: _____

CUSTOMER: DV8 _____

CONTRACT NAME: PICCADILLY CENTRAL _____

DRAWING NO#: GS109114-6 _____


DRAW BY: CM _____

DATE: 18/01/2021 _____

NOTES:

38 London Rd,
Manchester
M1 2PF

B and D

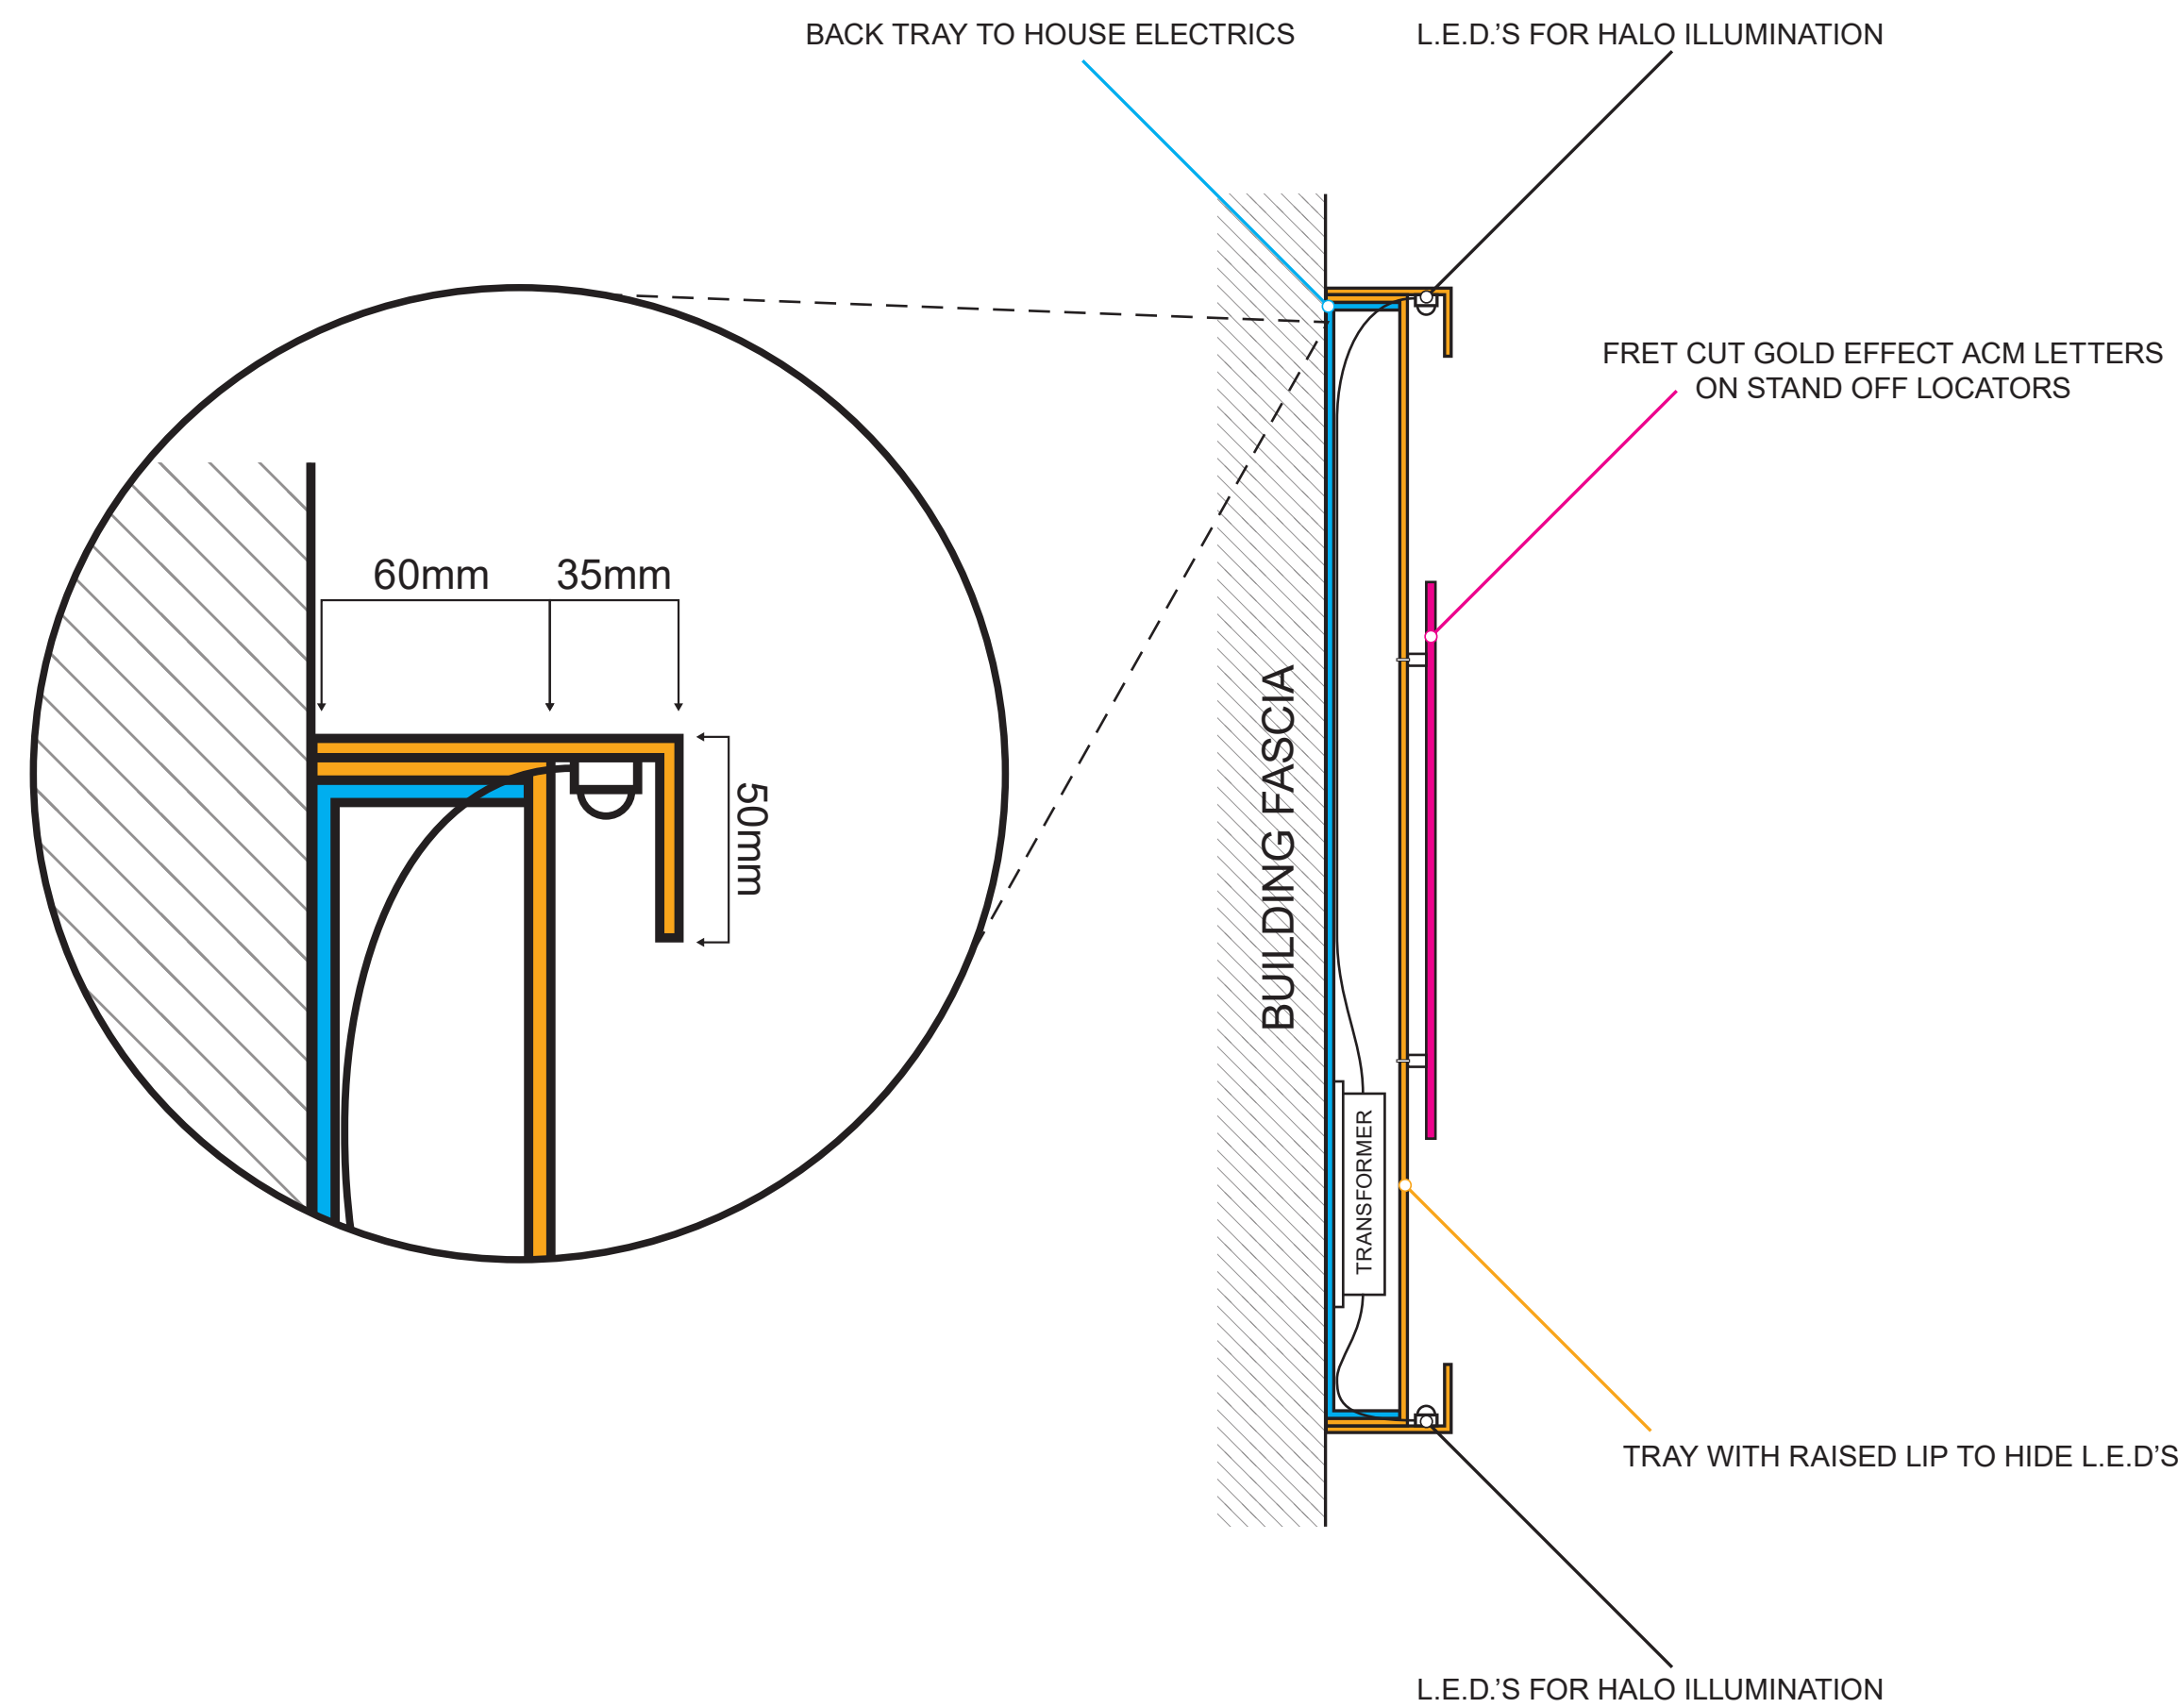

SCALE: 1:100 @A1

THIS DRAWING IS FOR LAYOUT PURPOSES ONLY AND IS NOT A TRUE COLOUR REPRESENTATION. COLOUR PROOFING AND SAMPLES ARE AVAILABLE ON REQUEST, AND SHOULD BE ARRANGED ON APPROVAL OF THIS DRAWING PRIOR TO PRODUCTION.

QUOTE: _____

JOB: _____

CUSTOMER: DV8 _____

CONTRACT NAME: PICCADILLY CENTRAL _____

DRAWING NO#: GS109114-6 _____


DRAW BY: CM _____

DATE: 18/01/2021 _____

NOTES:

38 London Rd,
Manchester
M1 2PF

F NON-ILLUMINATED FRET CUT GOLD EFFECT ACM LETTER ON STAND OFF LOCATORS

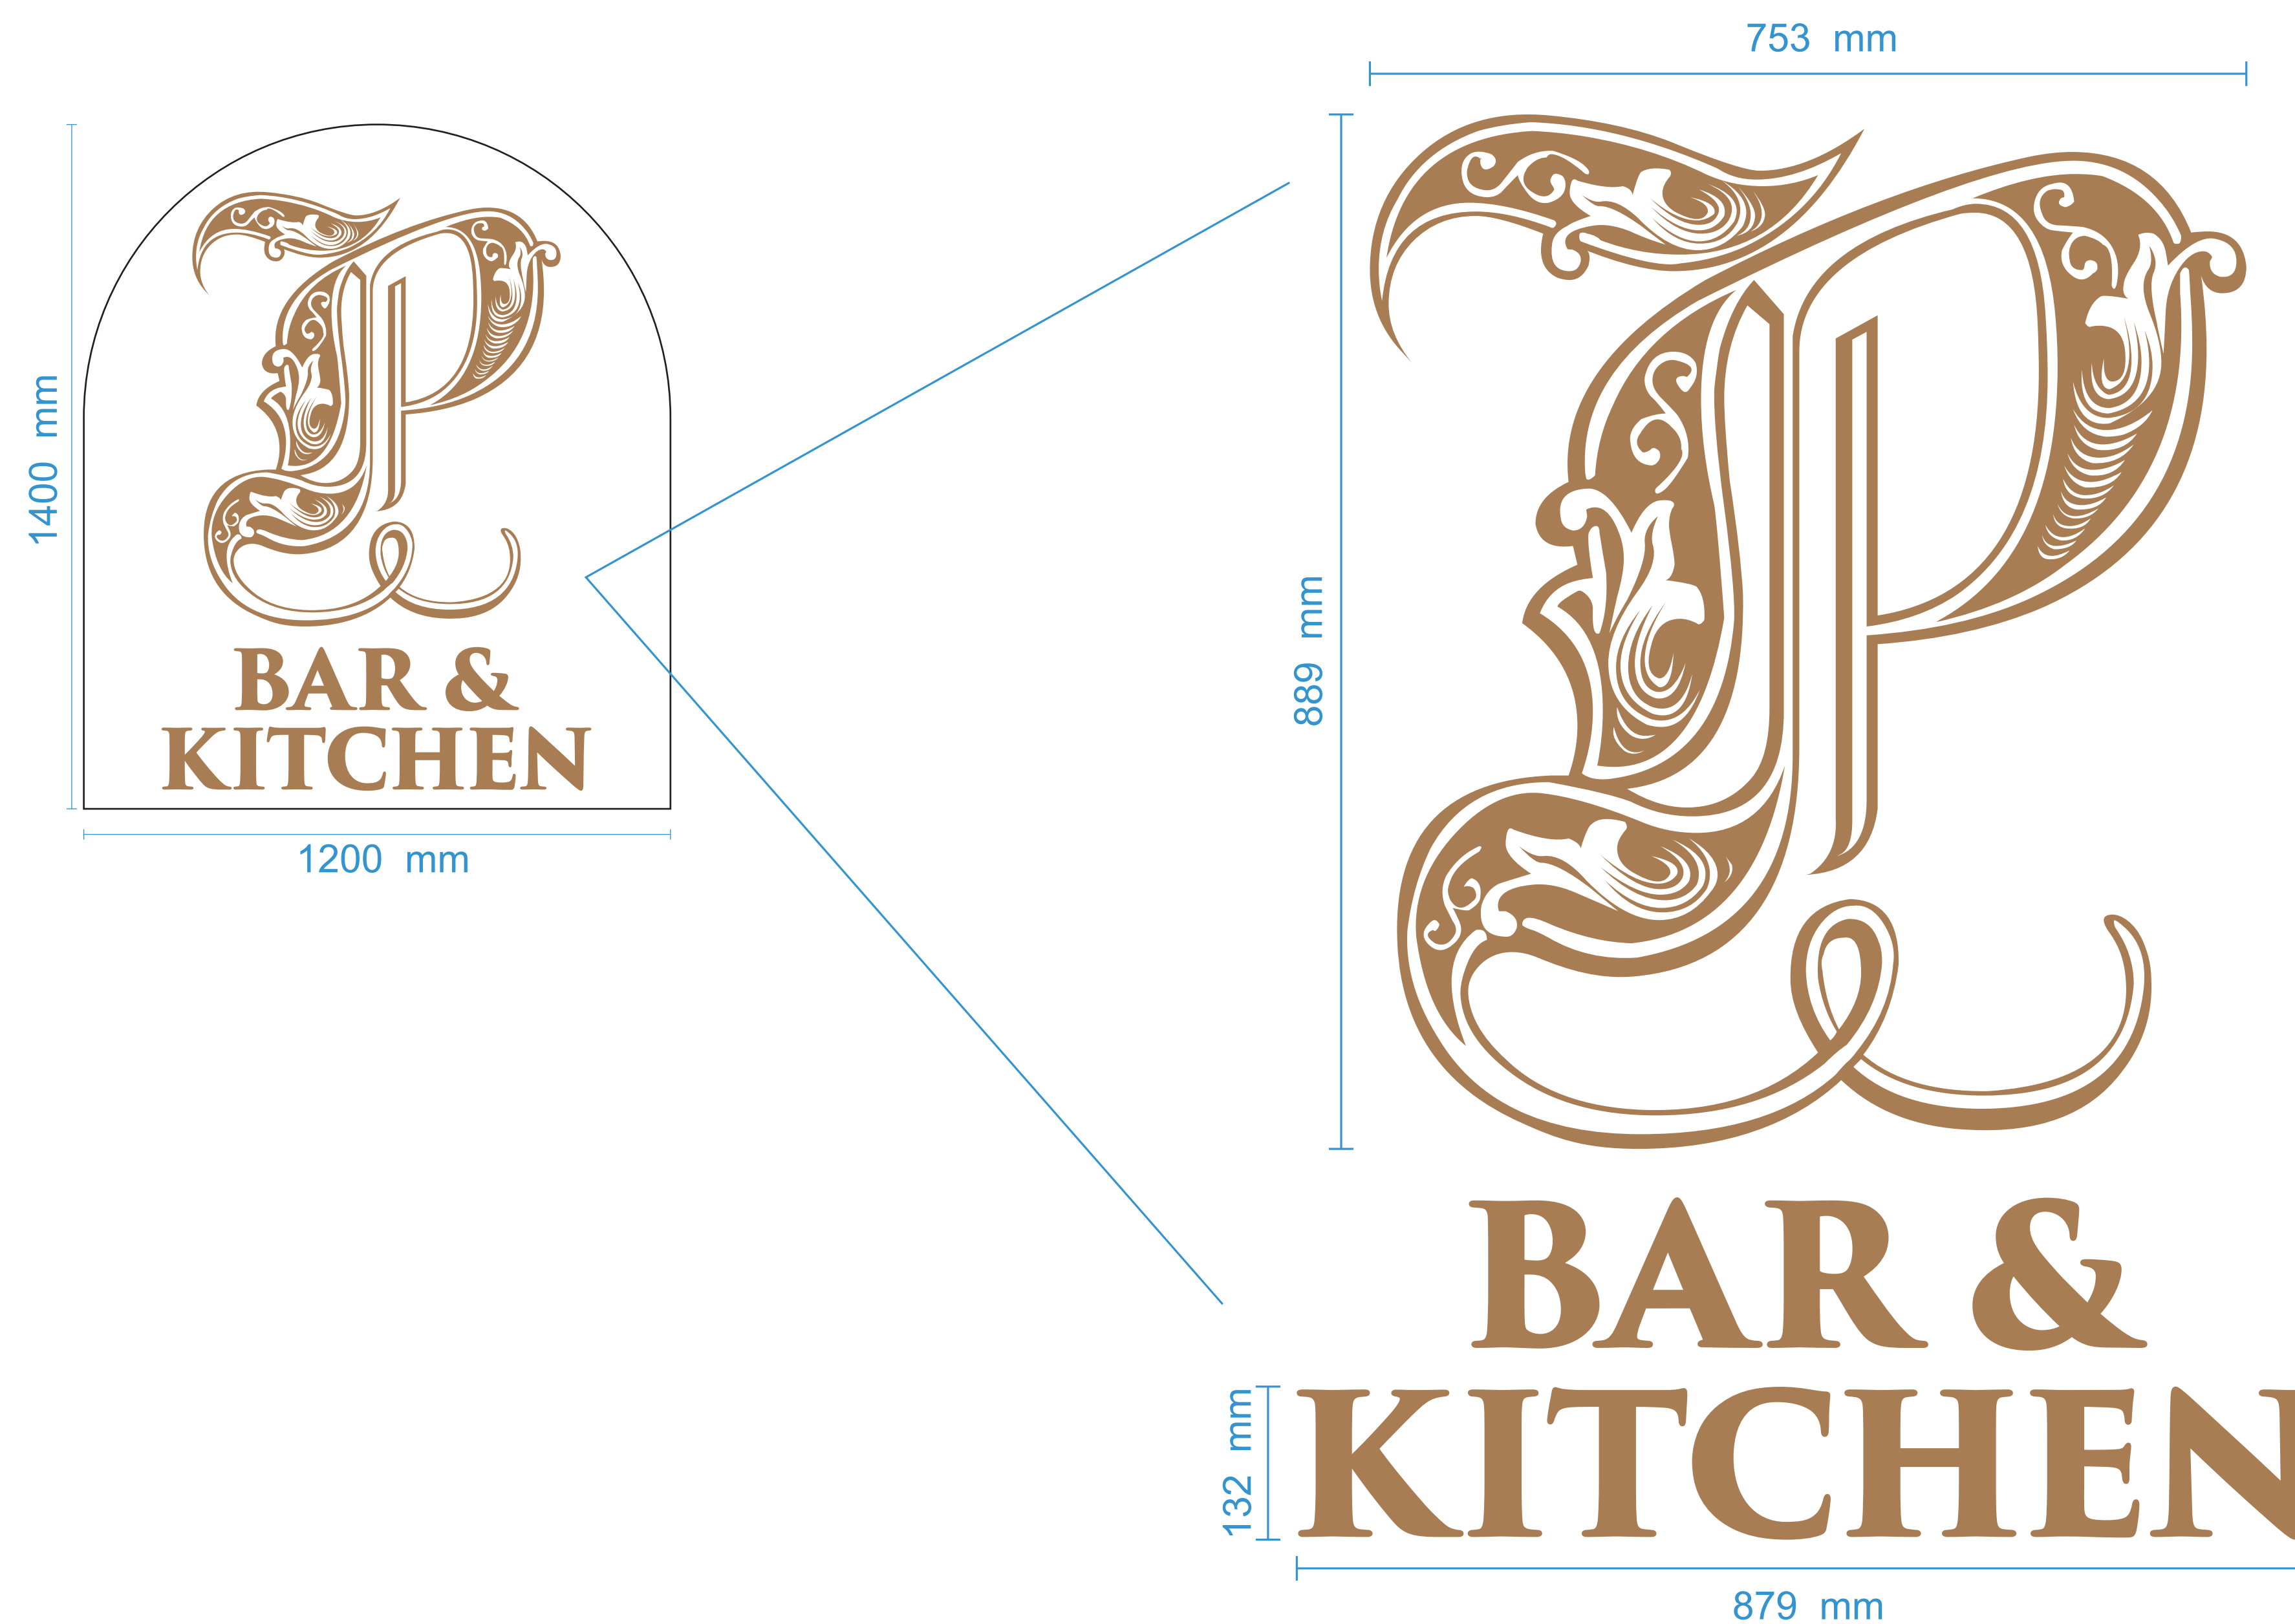

SCALE: 1:100 @A1

THIS DRAWING IS FOR LAYOUT PURPOSES ONLY AND IS NOT A TRUE COLOUR REPRESENTATION. COLOUR PROOFING AND SAMPLES ARE AVAILABLE ON REQUEST, AND SHOULD BE ARRANGED ON APPROVAL OF THIS DRAWING PRIOR TO PRODUCTION.