



1	2	3	4	5	6	7	8	9	10	METRES
1	2	3	4	5	6	7	8	9	10	FEET

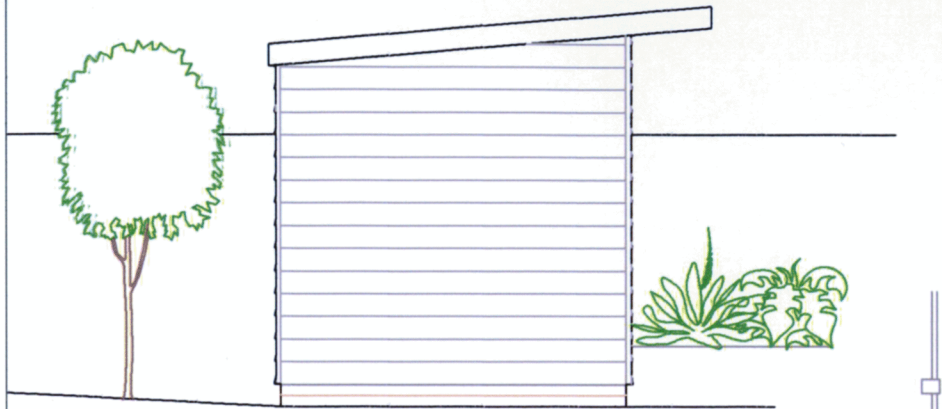

EAST ELEVATION  
WEST ELEVATION MIRRORED

Existing brick garden wall.

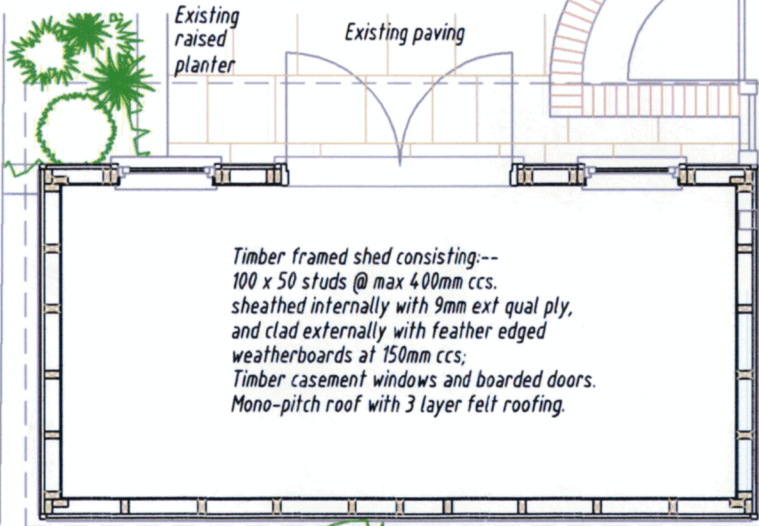

Timber framed shed consisting:--  
100 x 50 studs @ max 400mm ccs.  
sheathed internally with 9mm ext qual ply,  
and clad externally with feather edged  
weatherboards at 150mm ccs;  
Timber casement windows and boarded doors.  
Mono-pitch roof with 3 layer felt roofing.

FLOOR PLAN




Exist fence

New fence panel

Reposition gate and step

Replace gate with  
boarded fence panel

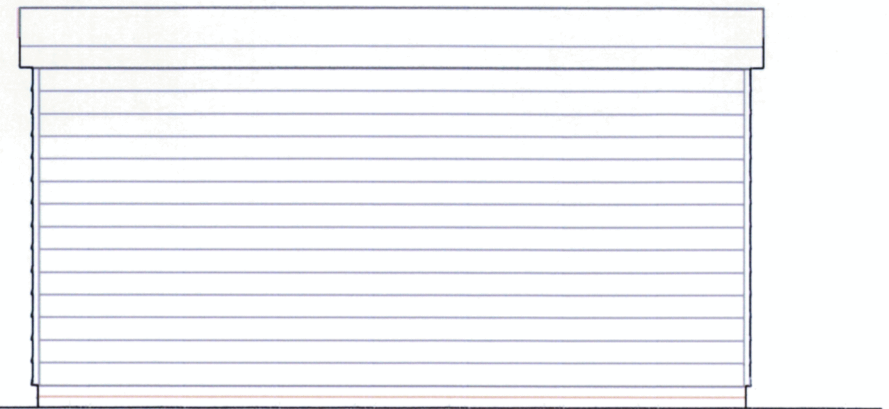

SOUTH (REAR) ELEVATION



NORTH (FRONT) ELEVATION

P.R. Correspondence no: 2
REF: 18 JAN 2021
CHO. DET. 2
DRAWER

ST ANN'S CROSS COACH-HOUSE, SOUTH ROAD  
FAVERSHAM, KENT ME13 7LY  
PROPOSED GARDEN SHED

SCALE: 1/50

DATE: January 2021

DRAWN: [Signature]



Affinis  
Garden and Building Design

DRAWING No  
2101/41