




Side Elevation 3 (FACING NORTH WEST) (AS EXISTING)



Side Elevation 4 (FACING NORTH WEST) (AS EXISTING)

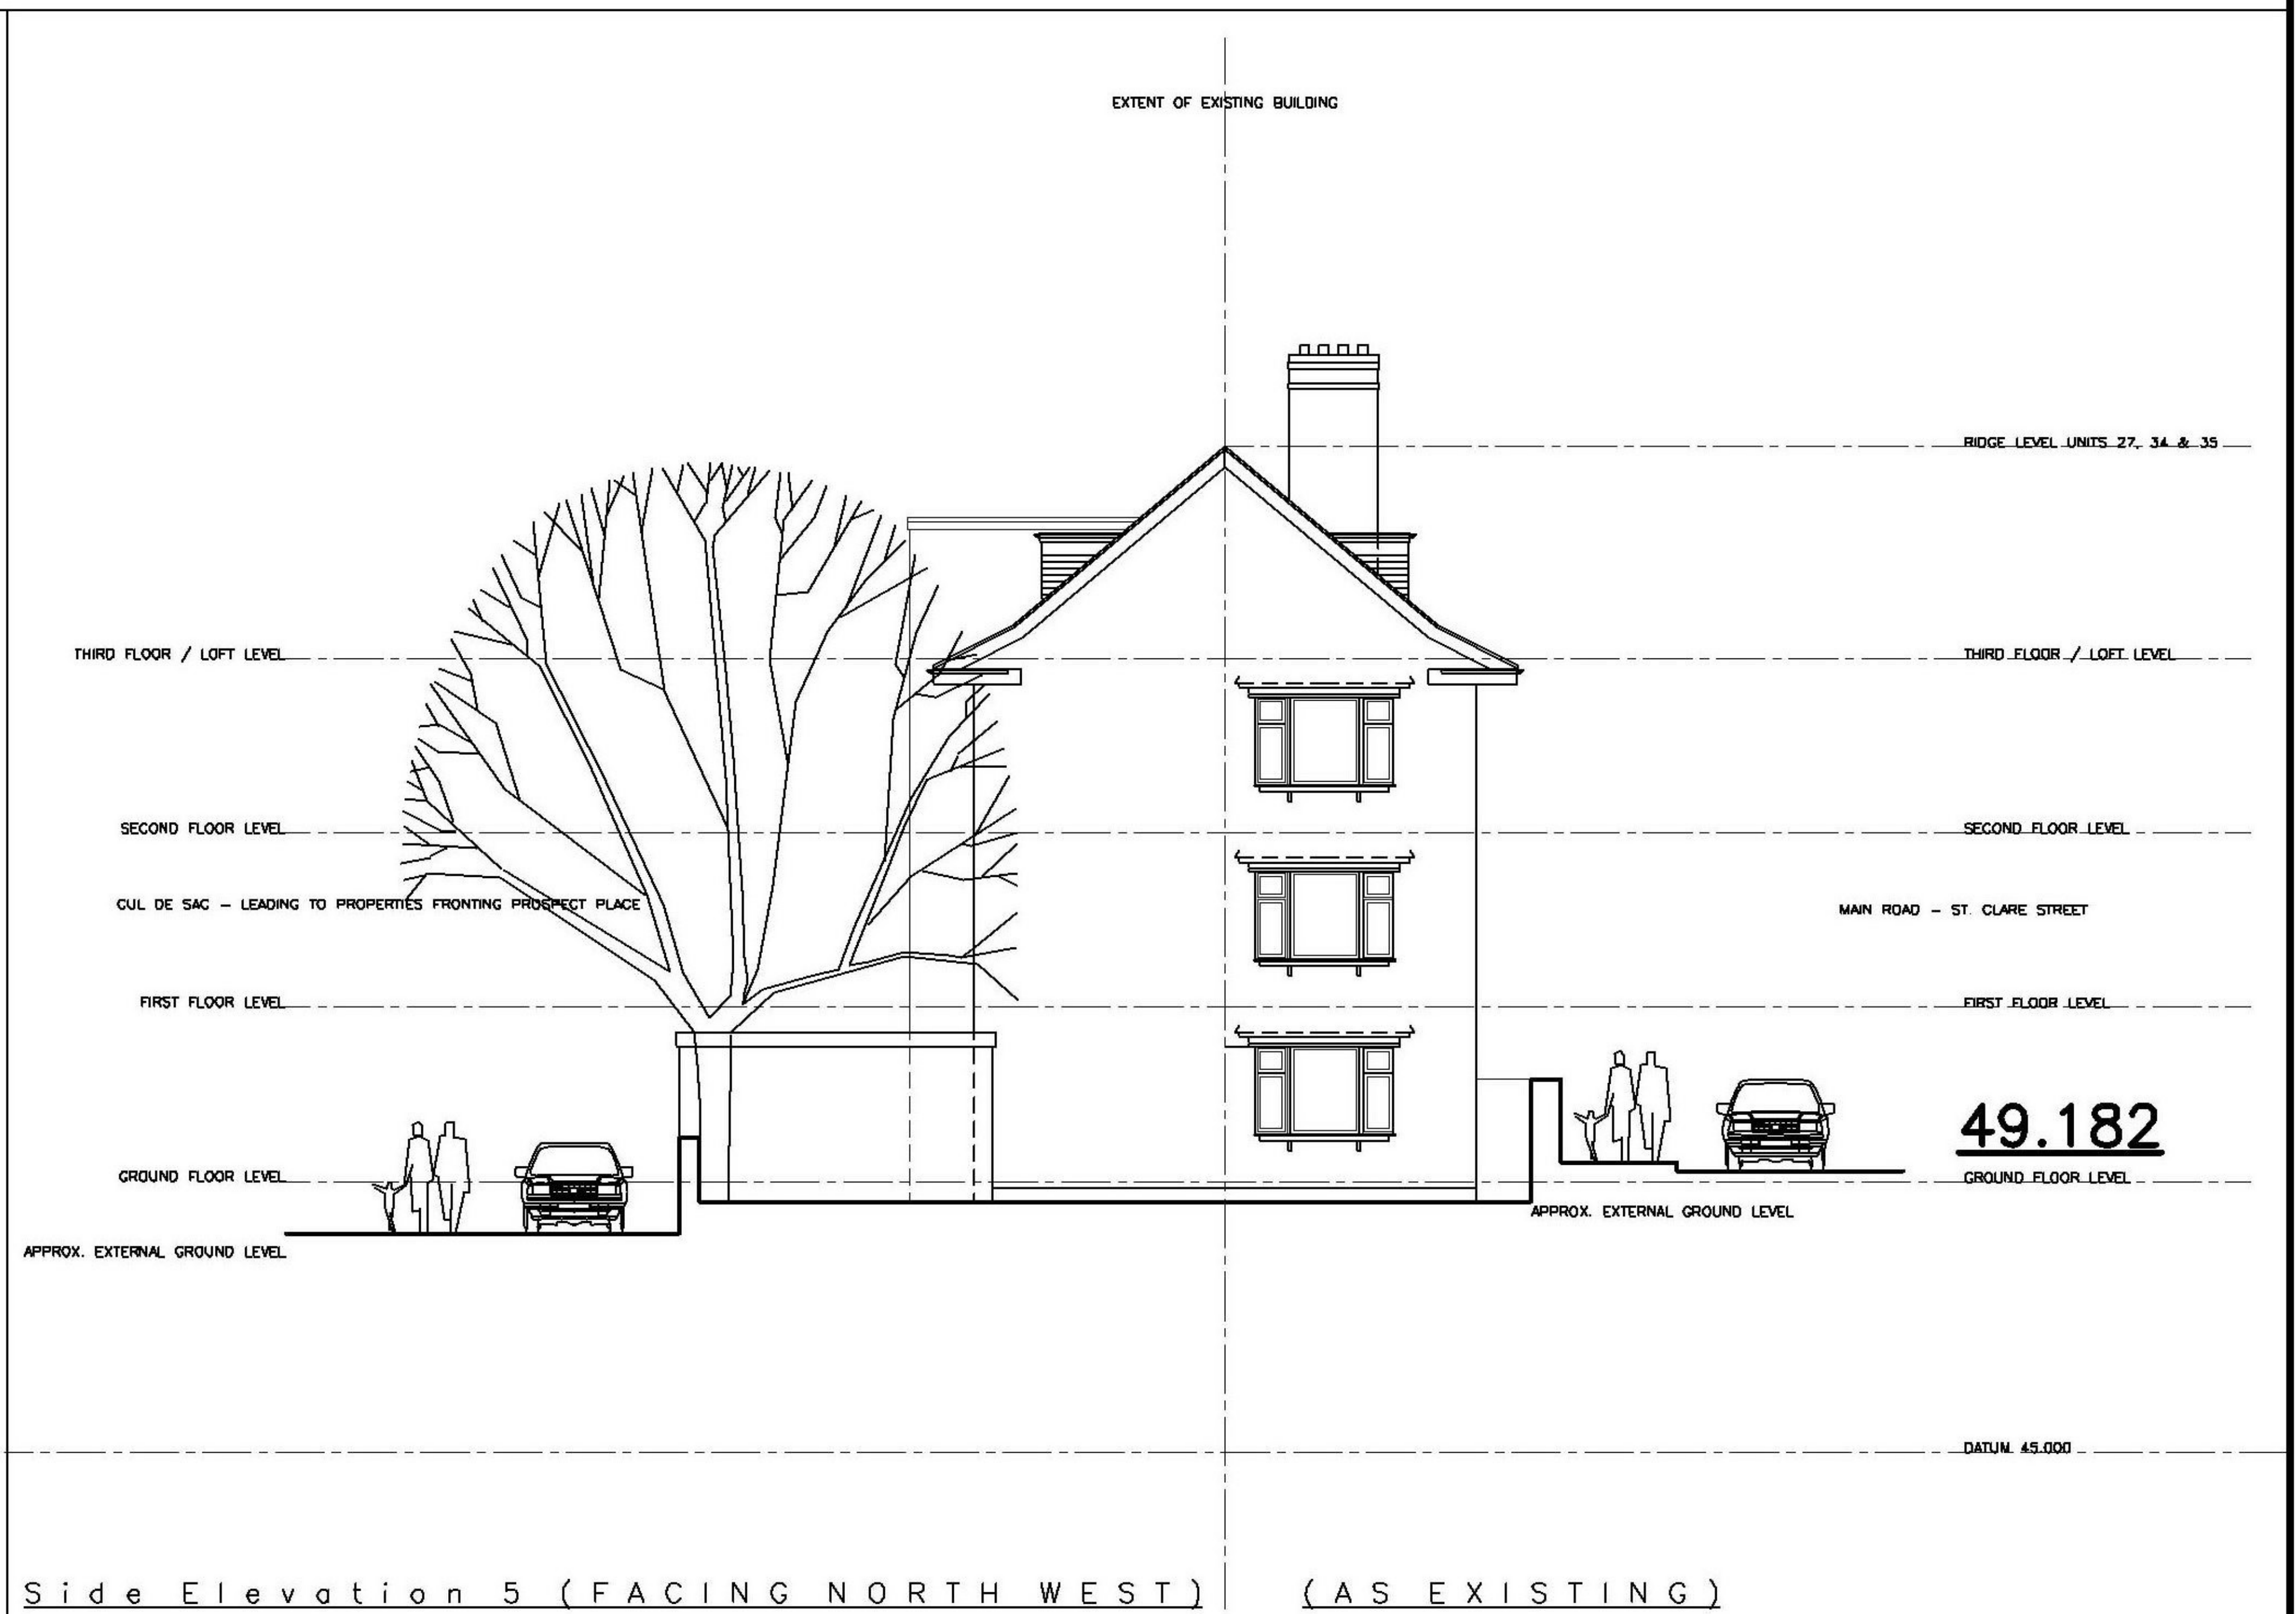

Side Elevation 5 (FACING NORTH WEST) (AS EXISTING)

Notes:		<table border="1"> <tr> <td>B.</td> <td>04-01-21.</td> <td>PLANNING ISSUE.</td> <td>KNJ</td> </tr> <tr> <td>Rev No.</td> <td>Date</td> <td>Description</td> <td></td> </tr> </table>	B.	04-01-21.	PLANNING ISSUE.	KNJ	Rev No.	Date	Description		Client: LIVEWEST LTD.	Address: ST. CLARE FLATS, ST. CLARE STREET, PENZANCE, TR18 2PR.	<p>Kirkham Board Associates 3 RIVER COURT, PYNES HILL, EXETER. EX2 5JL. Tel: 01392 444747 email: office@kirkhamboard.com</p>
			B.	04-01-21.	PLANNING ISSUE.	KNJ							
Rev No.	Date	Description											
Title: PROPOSED REPLACEMENT ROOF COVERING TO THE FLATS AND REMOVAL OF ALL EXISTING CHIMNEYS. DRAWING AS SHOWN.	Date: DEC.20. Scale: 1:100 @A1 Drawn By: KNJ.	Dwg No: 20159 AL(062)03 Rev: B											