




36 Fenswood Road

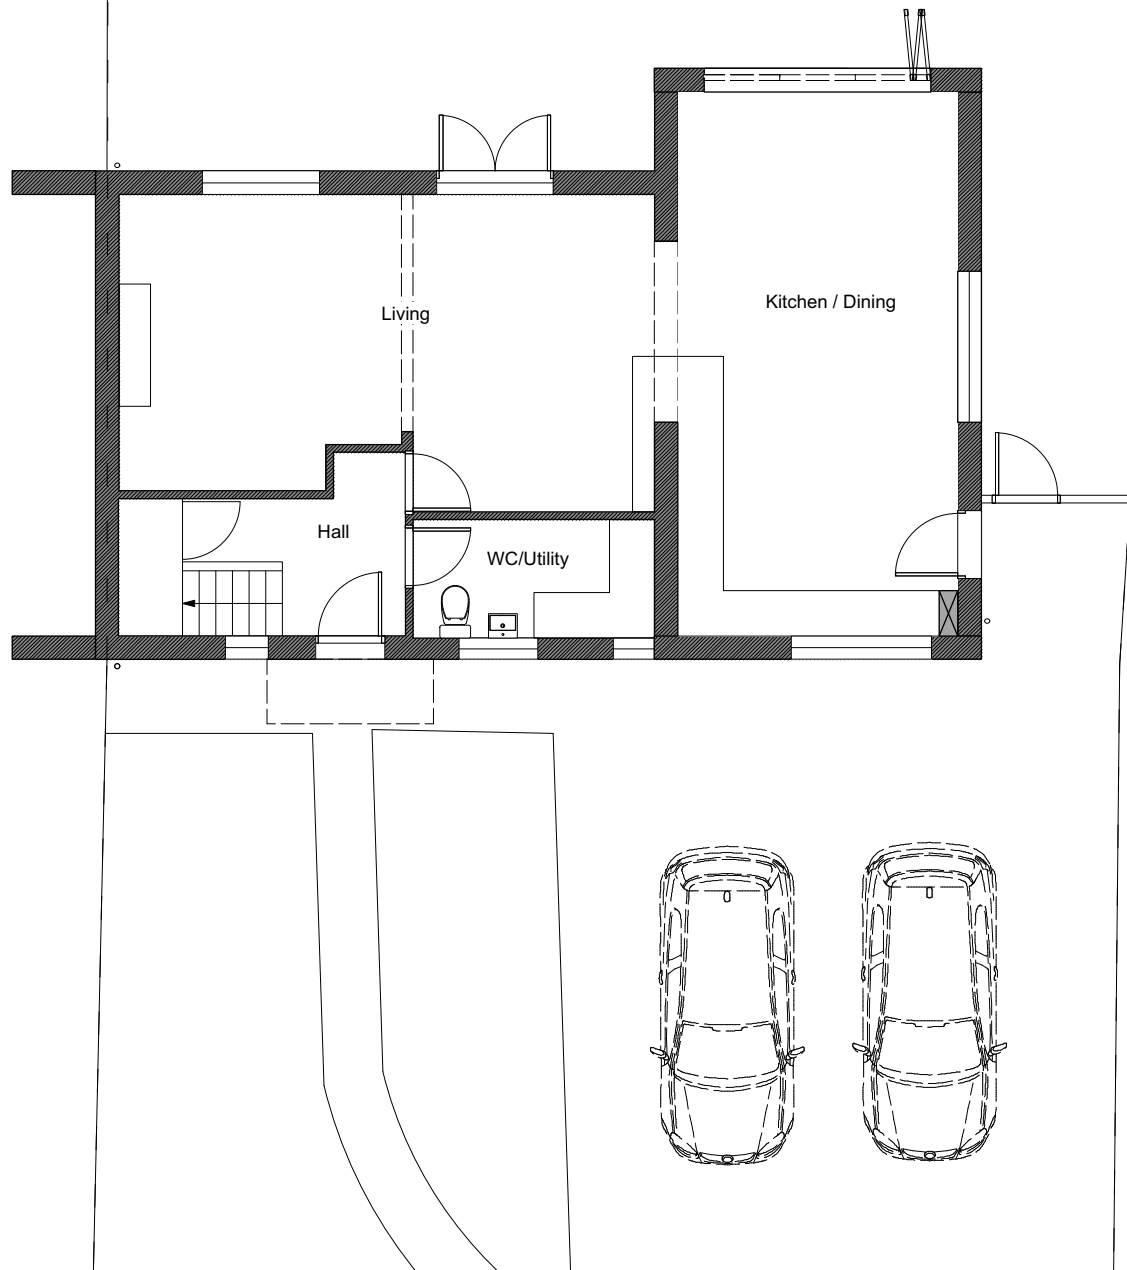


1. Ground floor plan

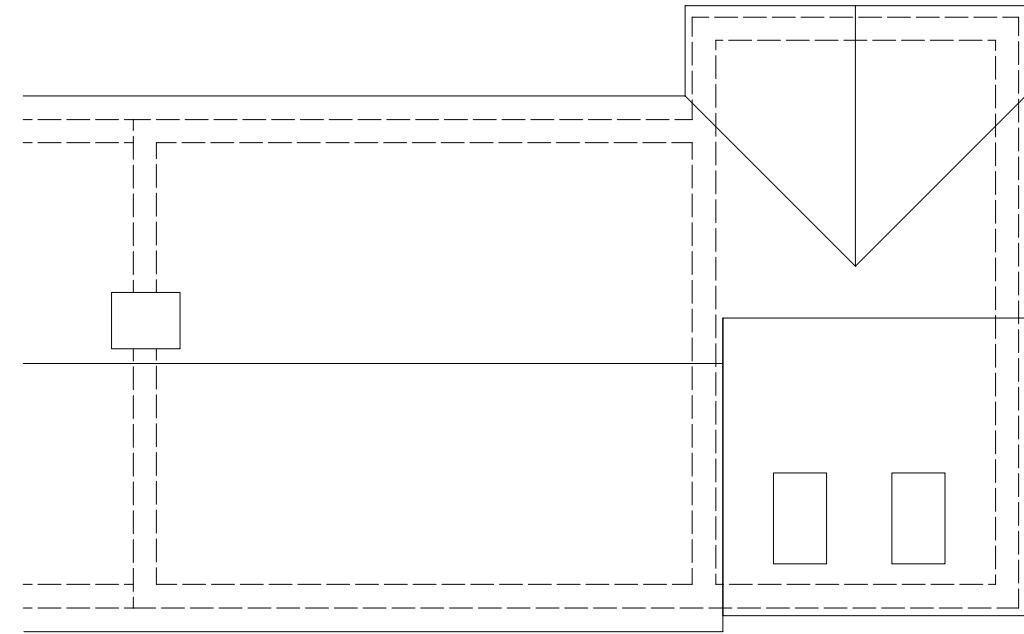

1. Roof plan

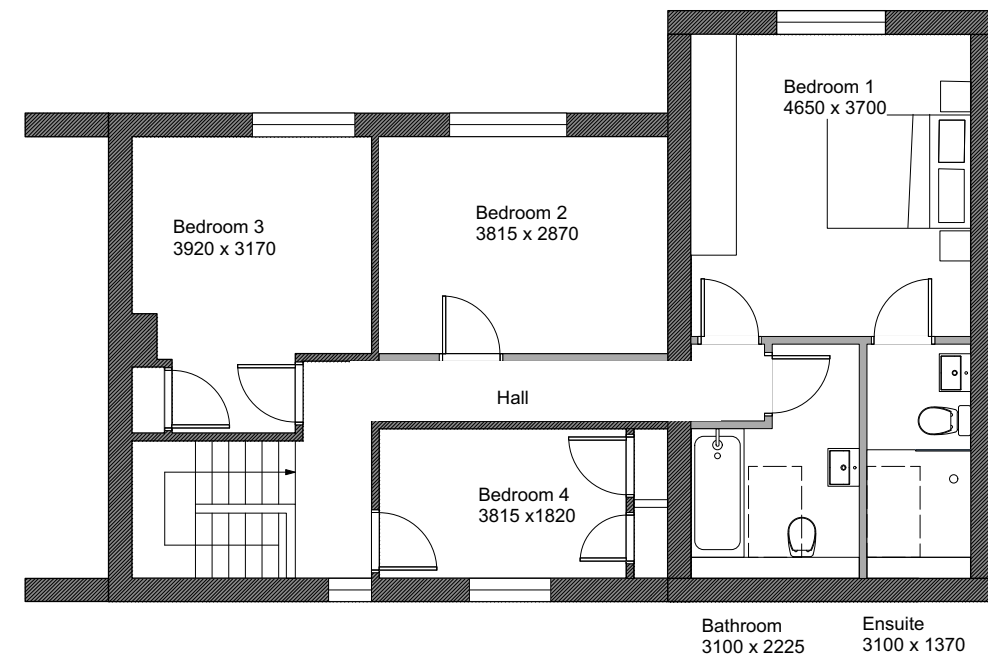

2. First floor plan

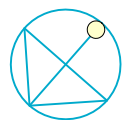

1:100 scale 0 2 4 6 8 10m