


TYPICAL ELEVATION

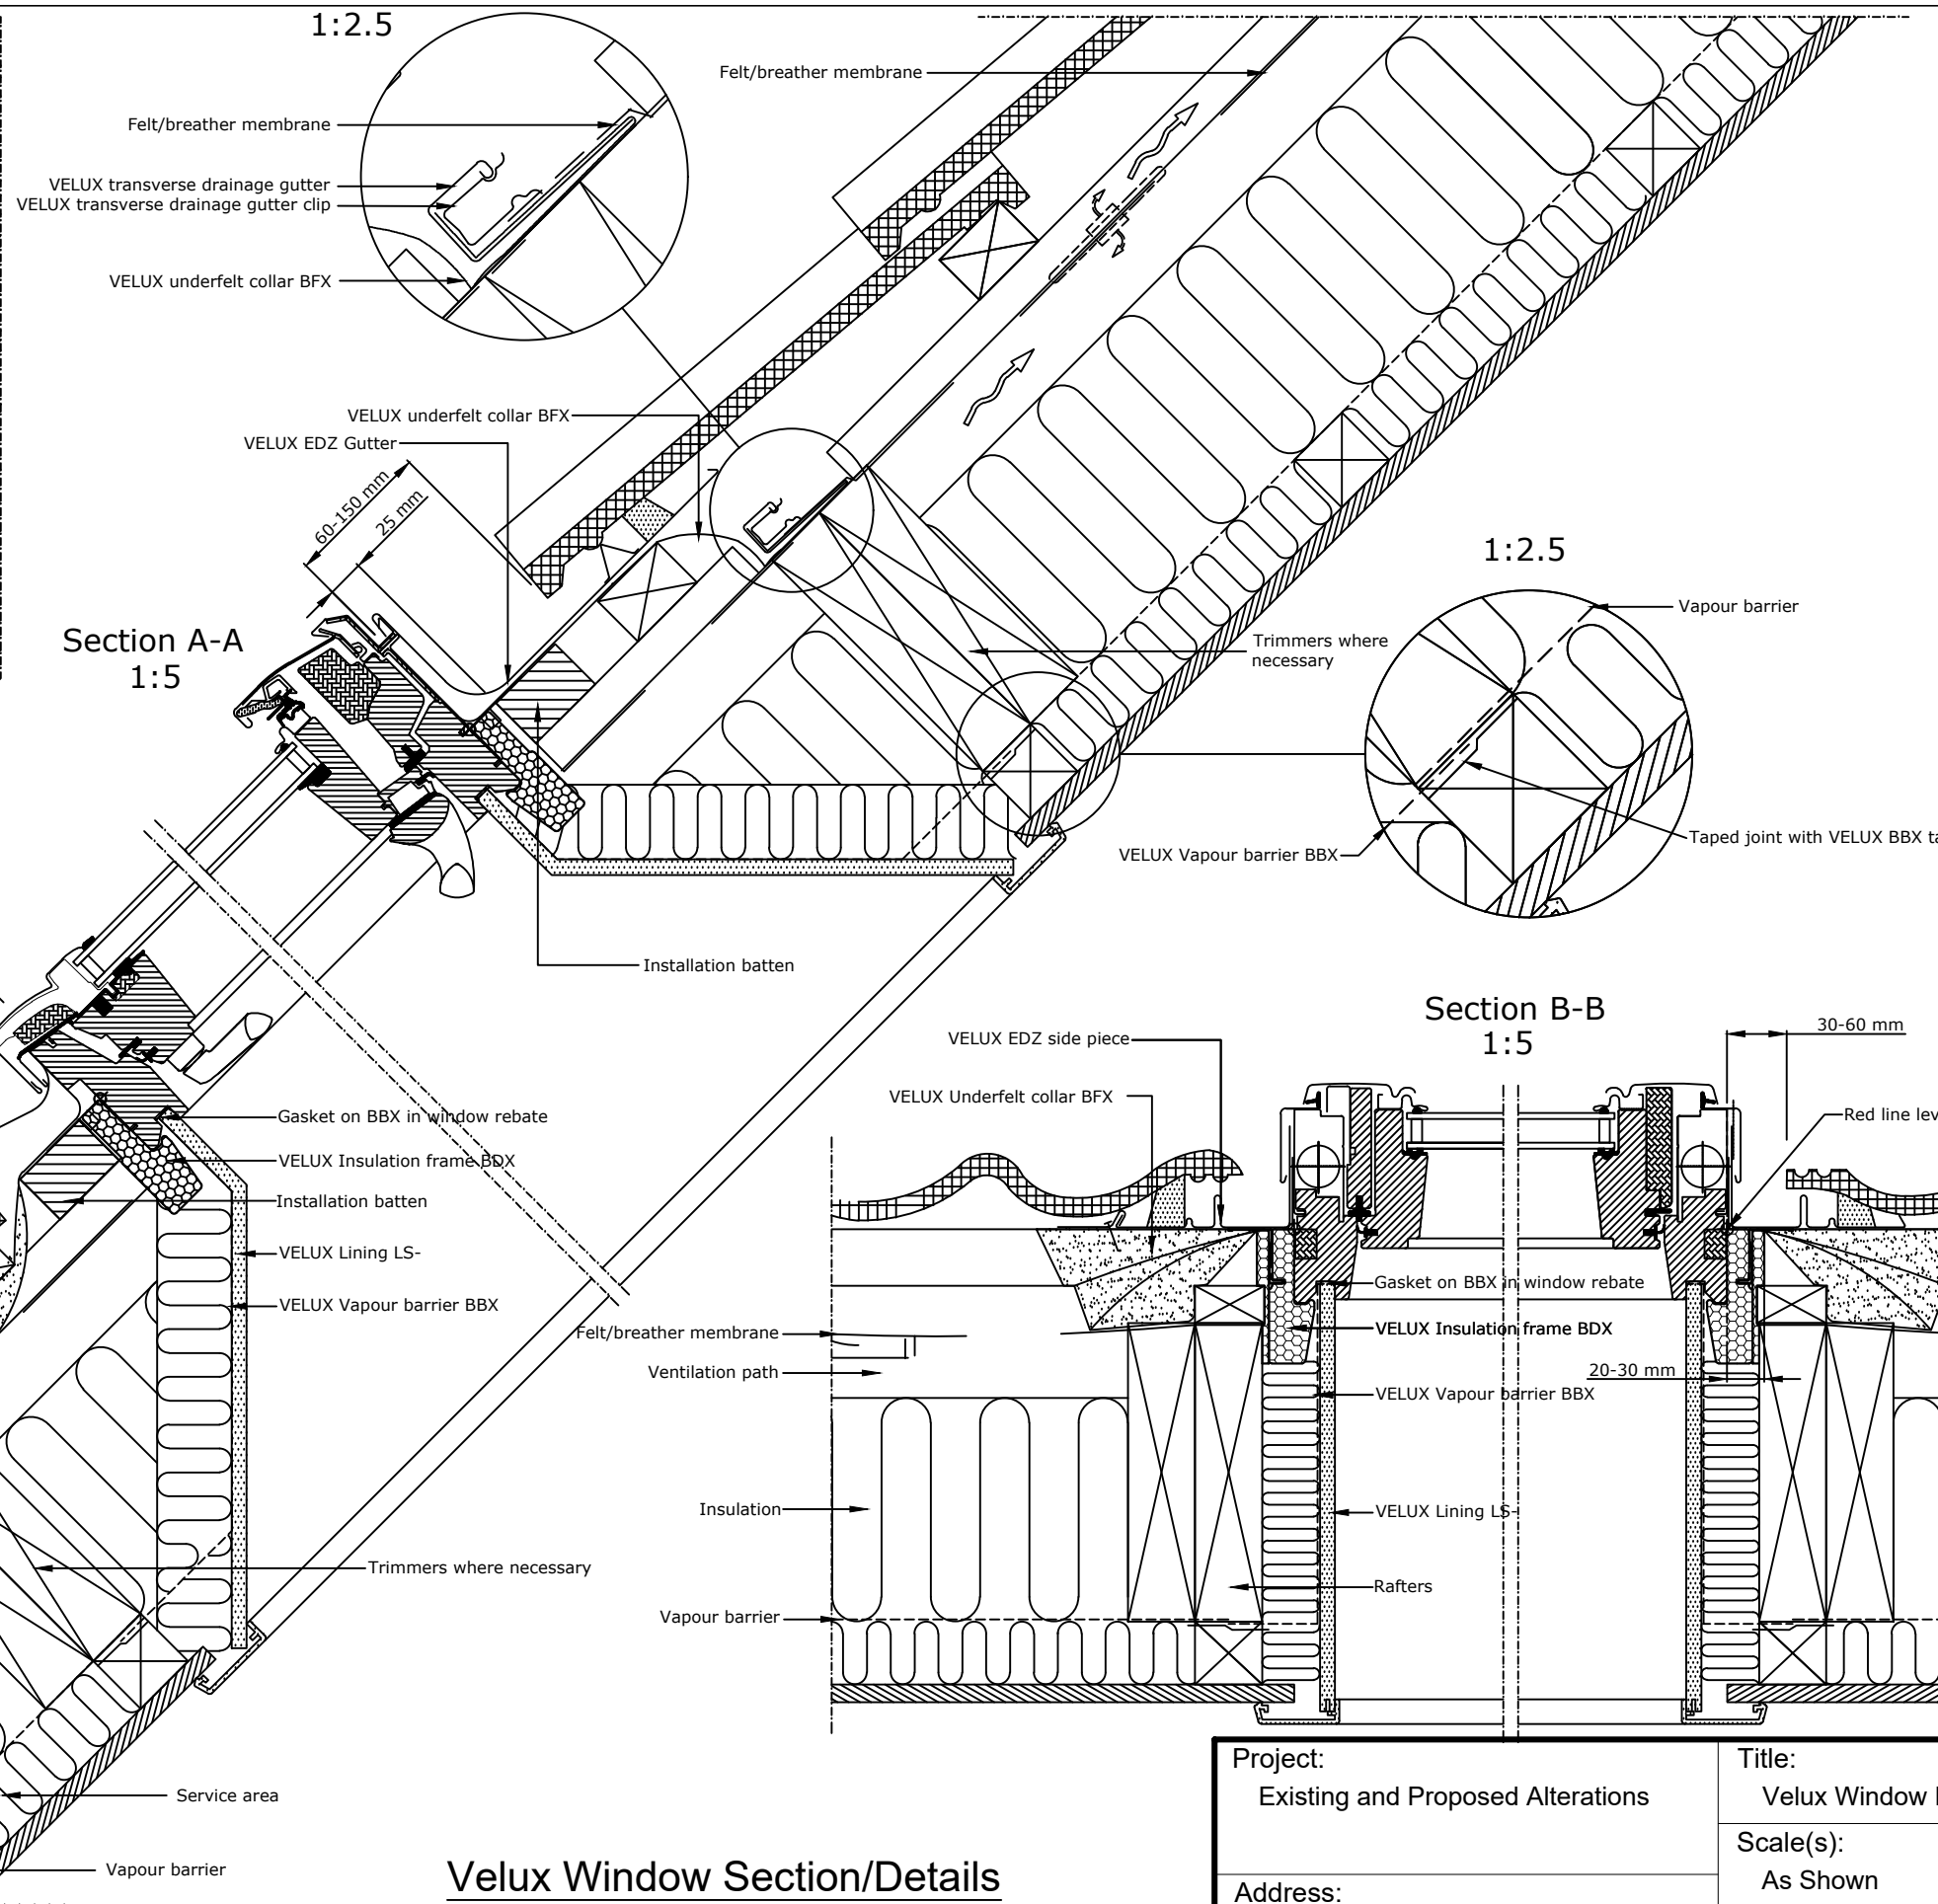

VELUX Products:



* 55°-75° with special springs



Roof covering:



Velux Window Section/Details

SCALE - 1:5

Project: Existing and Proposed Alterations		Title: Velux Window Details	
Address: 117a & 117b High Street Portishead Bristol		Scale(s): As Shown	Drawn: DGT
		Drwg No.: HIG117AB/LBC/21/05	Rev.
		T: 07920 557247 E: darren@bsc.limited	

