




EXISTING SITE PLAN

SCALE - 1:500


PROPOSED SITE PLAN

SCALE - 1:500

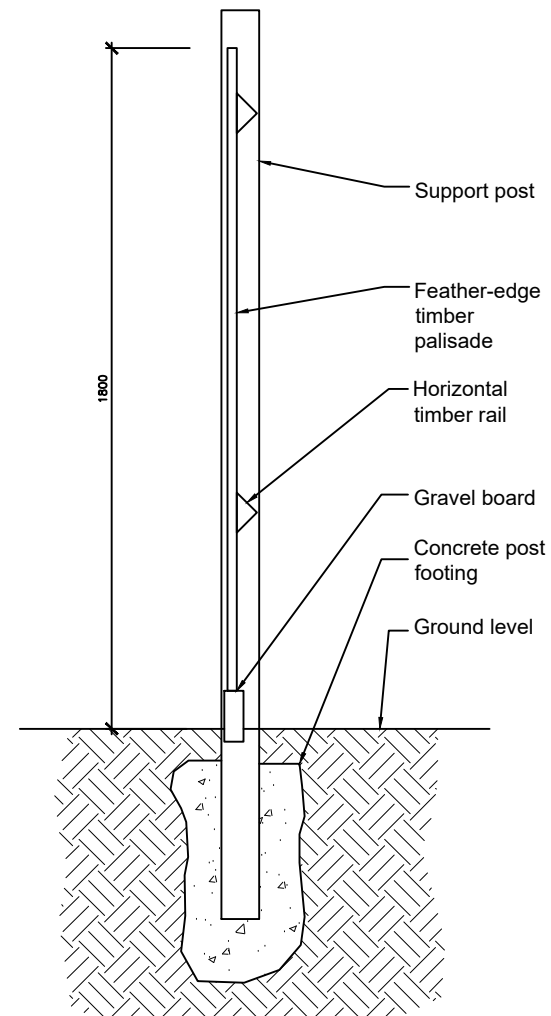


FENCE DETAIL

SCALE - 1:20

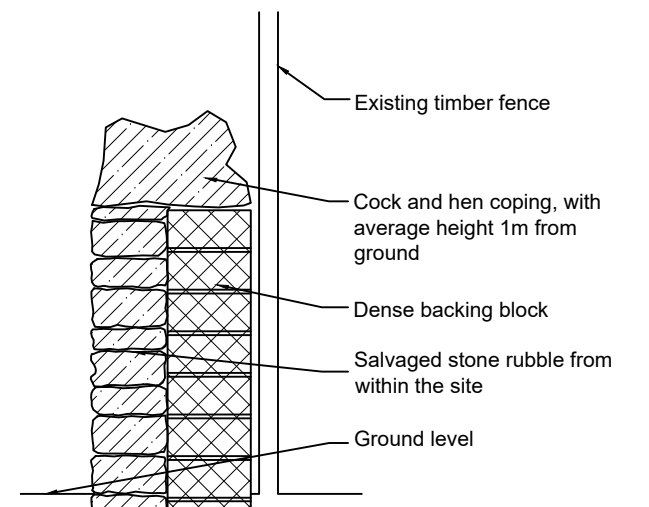


STONE WALL DETAIL

SCALE - 1:20

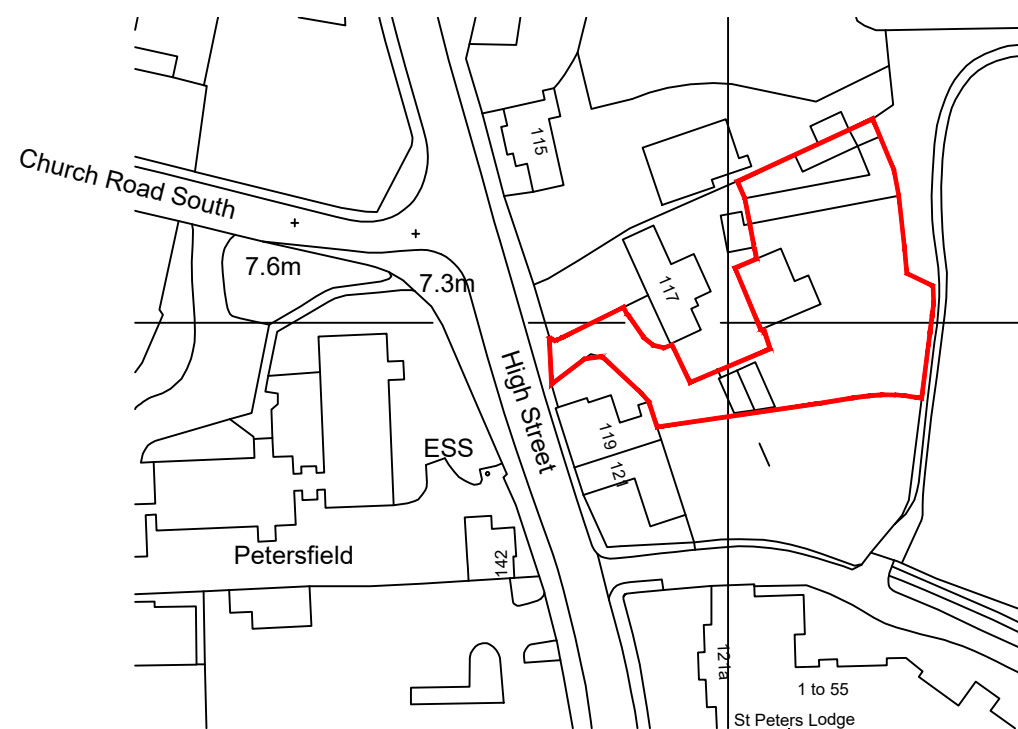

SITE LOCATION PLAN


SCALE - 1:1250

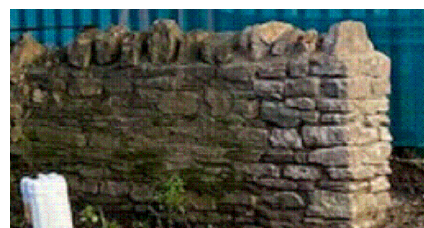

On-site example of proposed stone wall



Existing close-boarded timber fence to be replicated

Project: Proposed Single Storey Rear Extension And Associated Works	Title: Site Plans	
	Scale(s): As Shown	Drawn: DGT
Address: 117b High Street Portishead Bristol	Drwg No.: HIG117b/20/001	Rev. A
	 T: 07920 557247 E: darren@bsc.limited	



100 A3 paper