



O.S. SITE LOCATION PLAN 1 : 1250 @ A1

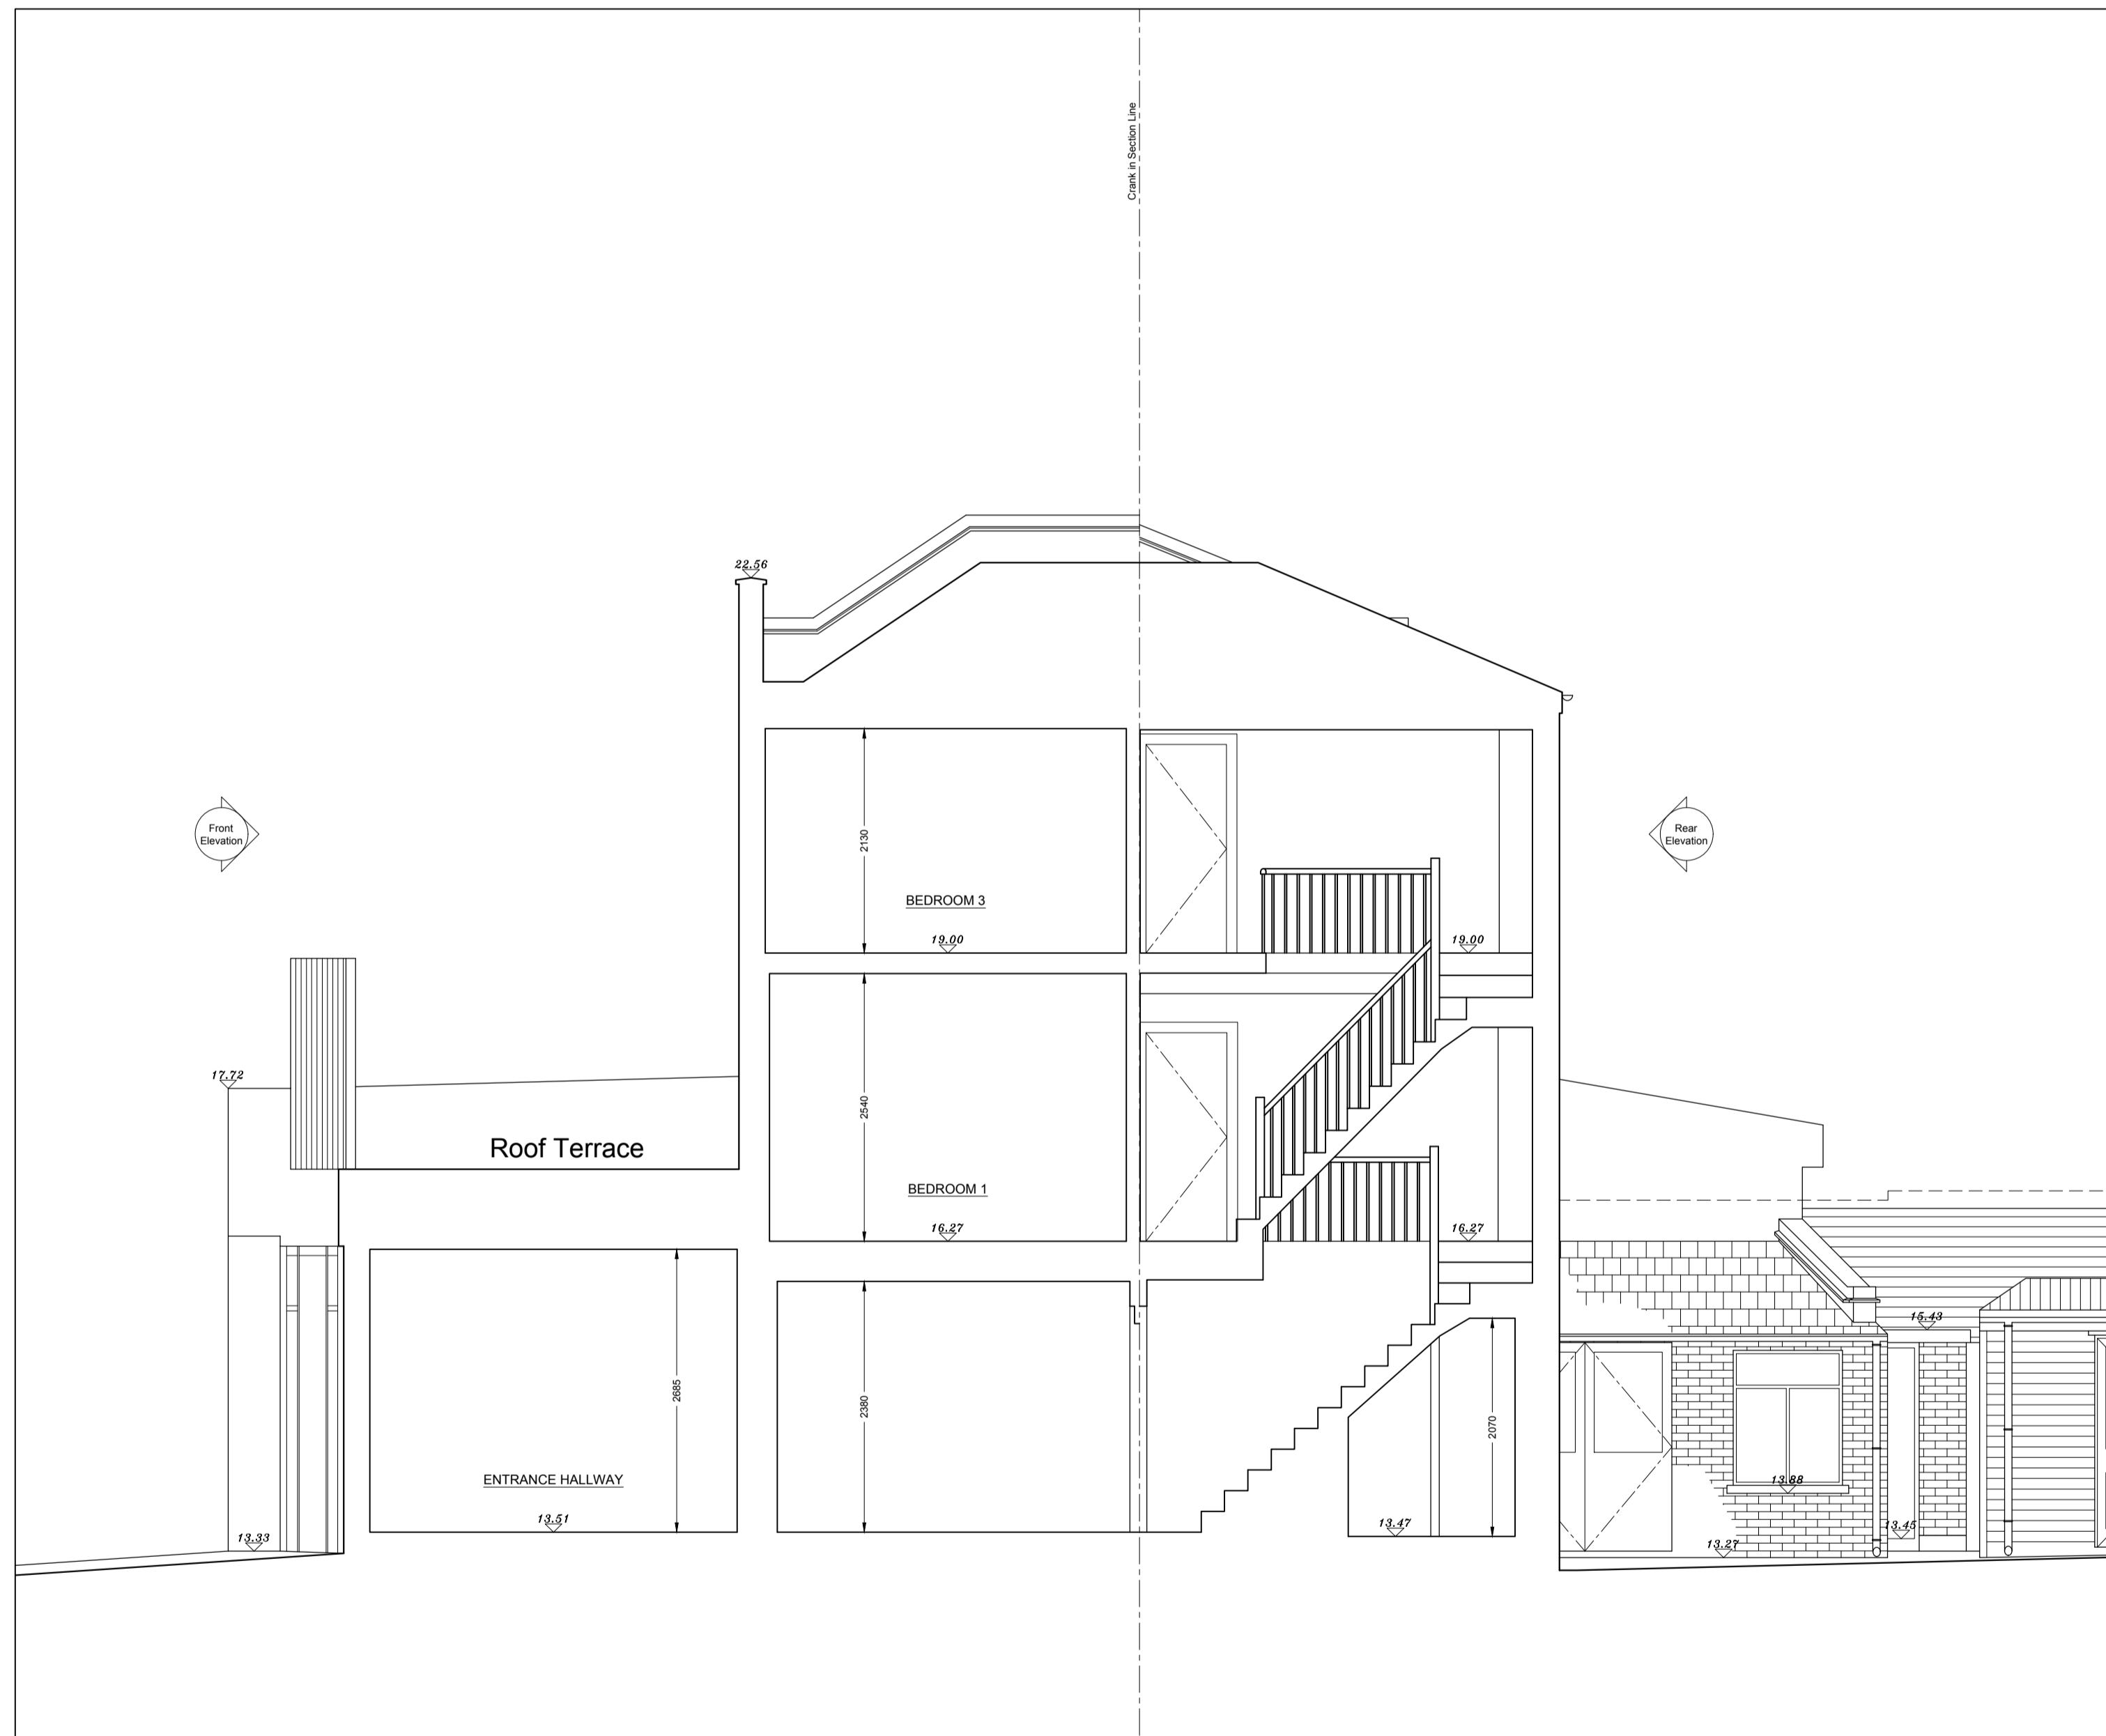

01 Cross Section AA
01-105 SCALE 1:50

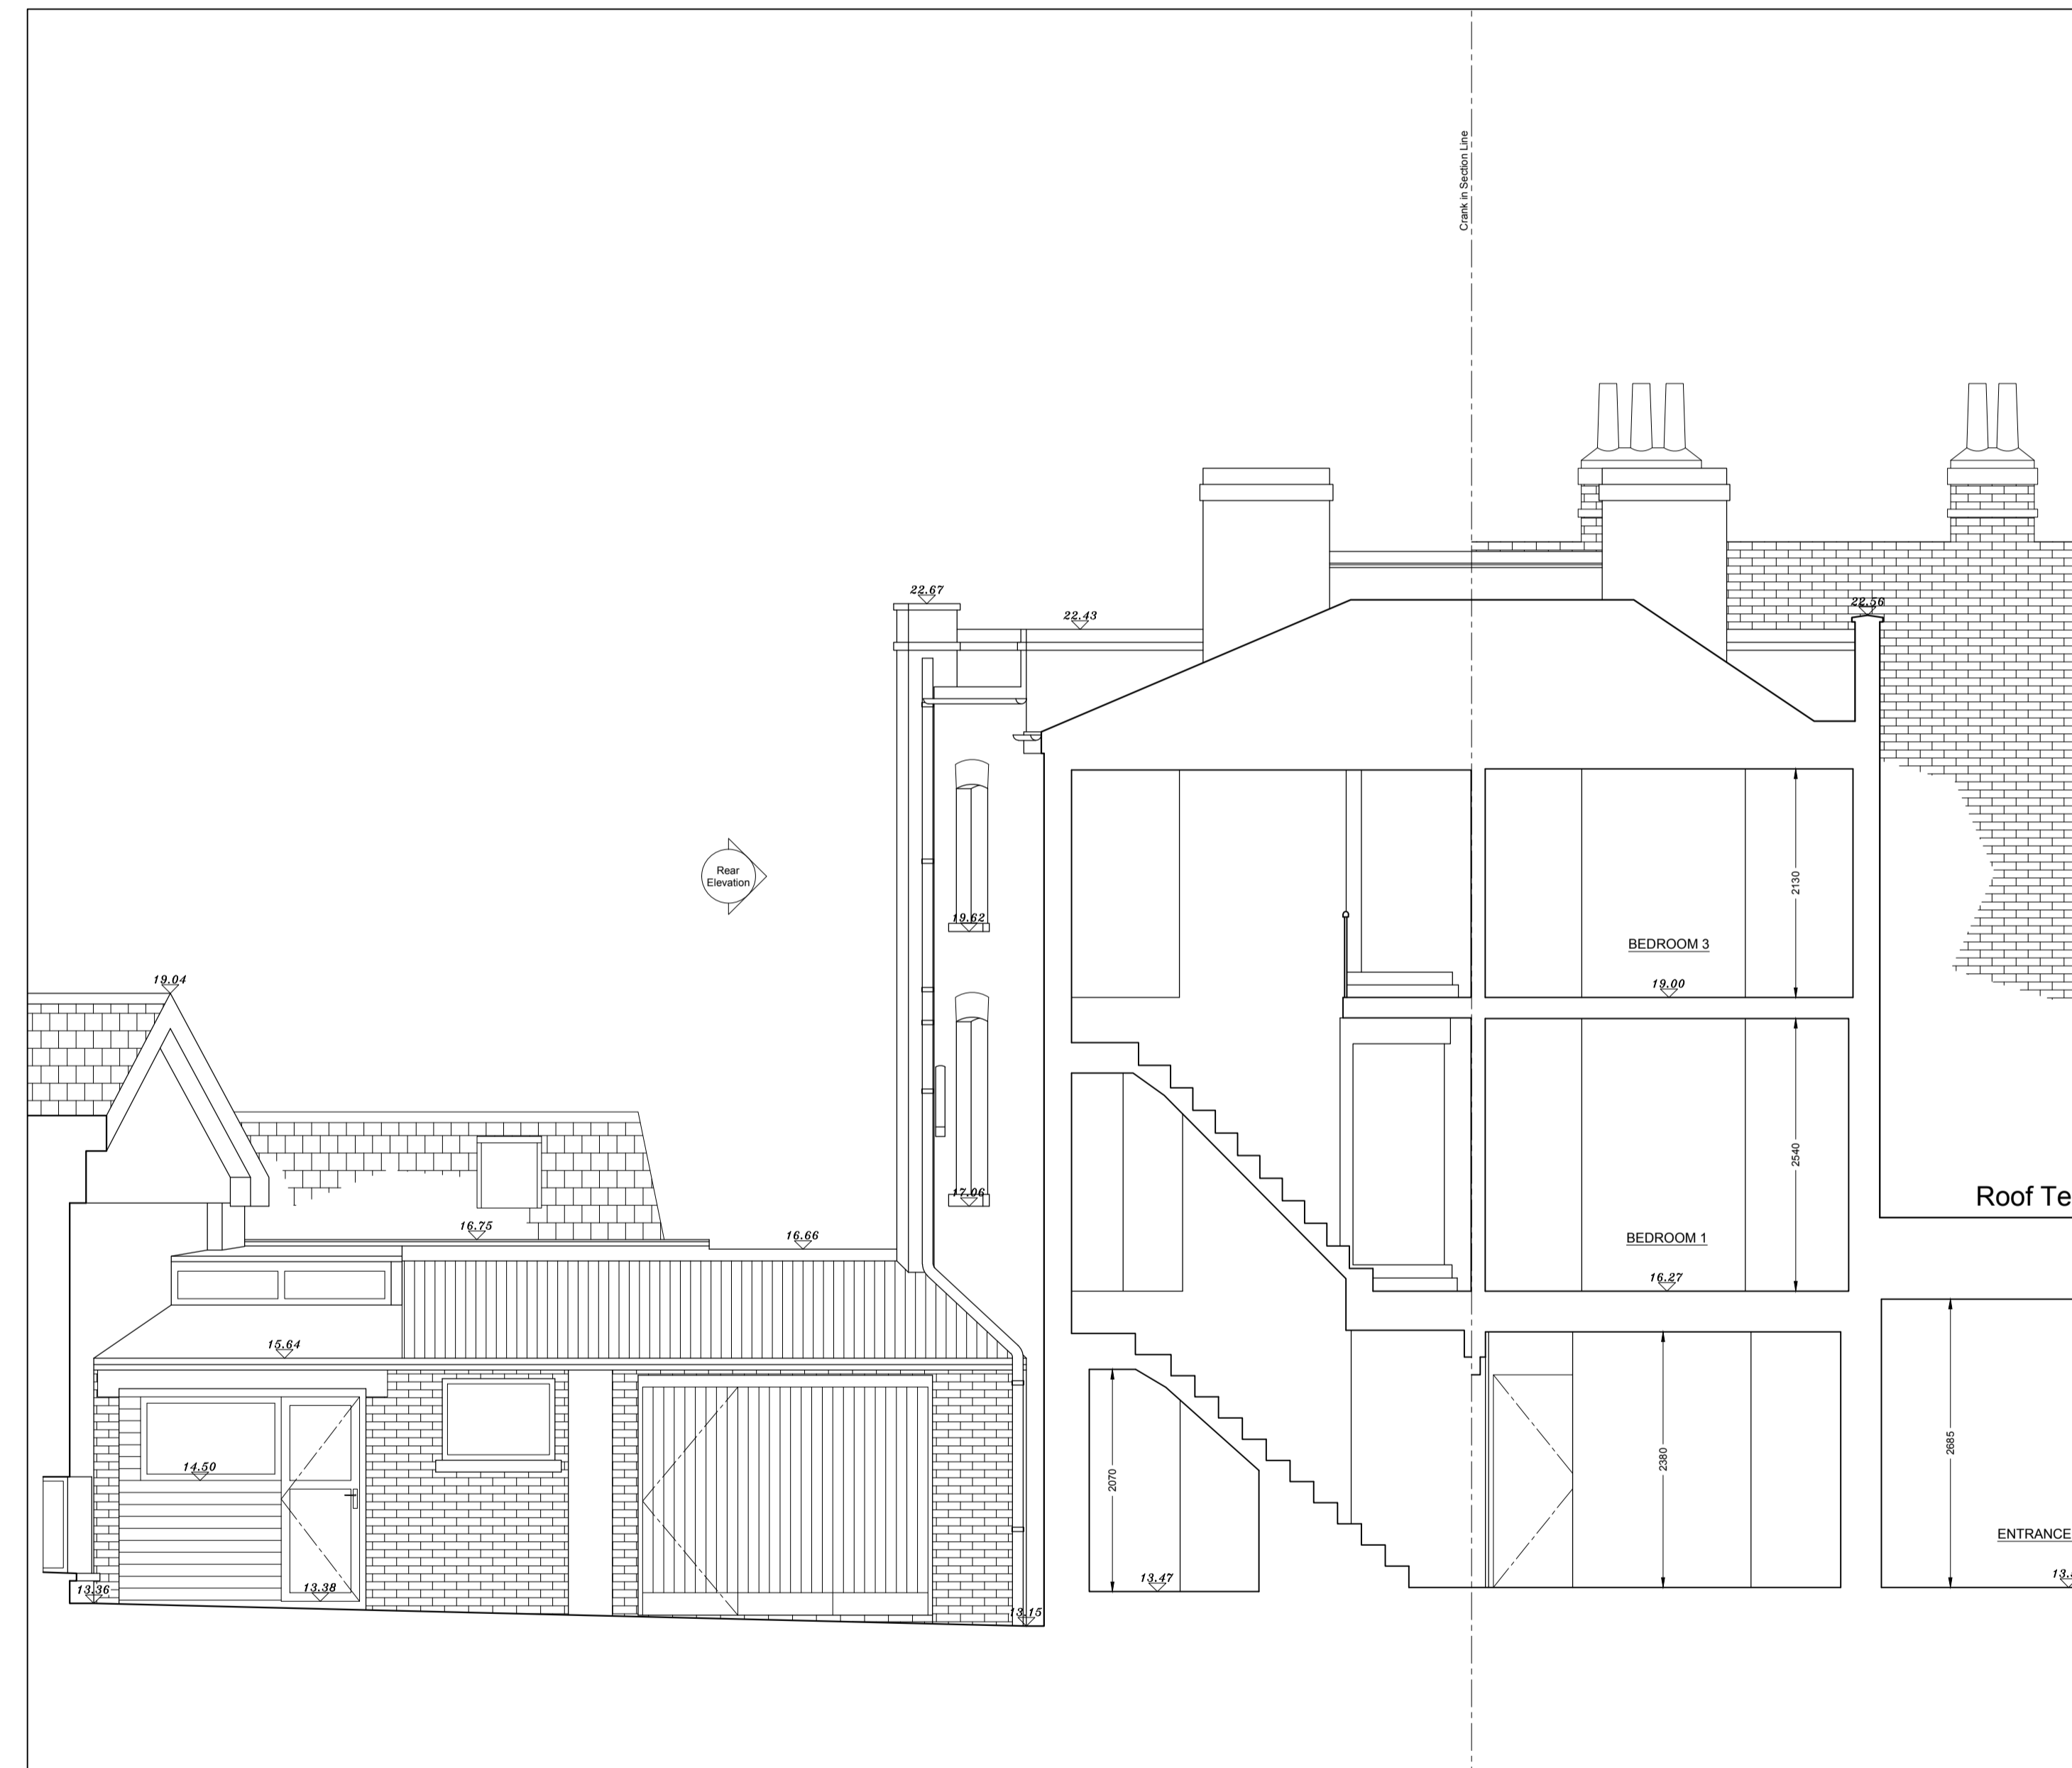

02 Cross Section BB
01-105 SCALE 1:50

The drawings and the design hereon is the copyright of Milan Babic Architects Ltd and must not be reproduced without their written consent.

Figured dimensions only to taken from this drawing. All dimensions to be checked on site and Milan Babic Architects Ltd informed immediately of any discrepancies.

All works to be carried out in accordance with Local Authority approval, Building Regulations and current British Standards

Indicates revisions made to this drawing.

REV	DATE	INITIALS	DESCRIPTION



Milan Babic
Architects Ltd

Architects + Urban Designer
Bickel's Yard
151B Bermondsey Street
London SE1 3JW
TEL: (0)203 117 0120
FAX: (0)203 117 0122

E-mail:
milan@mb-architects.co.uk

PROJECT: Residential Development at:
10 Evelina Road
London, SE15 2DX

CLIENT:

DWG TITLE: Existing Sections

DWG NO: 1023-MB-01-105

REV:

DATE: DECEMBER 2020

SCALE: 1:100 @ A3

IN