


PROPOSED METAL FLUE
COLOUR WILL BE MATCH
ADJOINING RENDER, CREAM
(40x40x600)



PROPOSED FRONT ELEVATION


SCALE: 1/100

PROPOSED METAL FLUE
COLOUR WILL BE MATCH
ADJOINING RENDER, CREAM
(40x40x600)

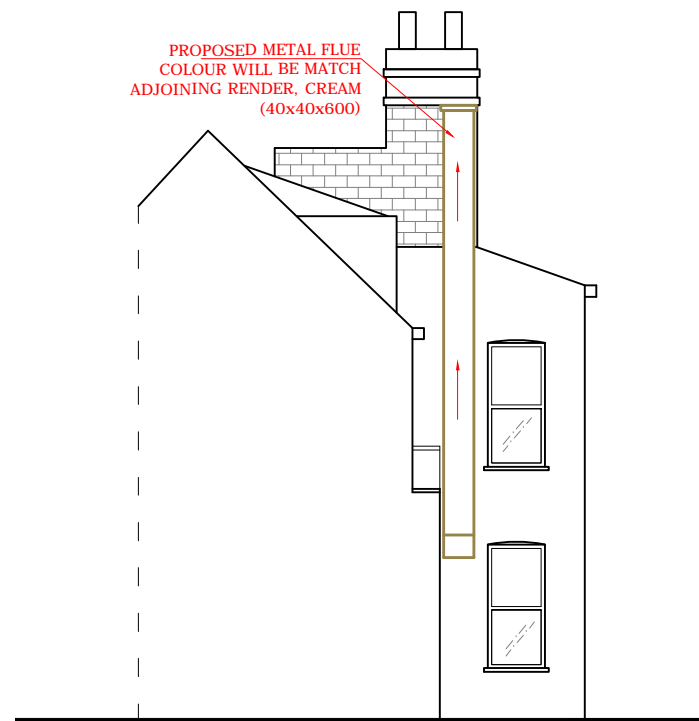

PROPOSED SIDE ELEVATION

SCALE: 1/100

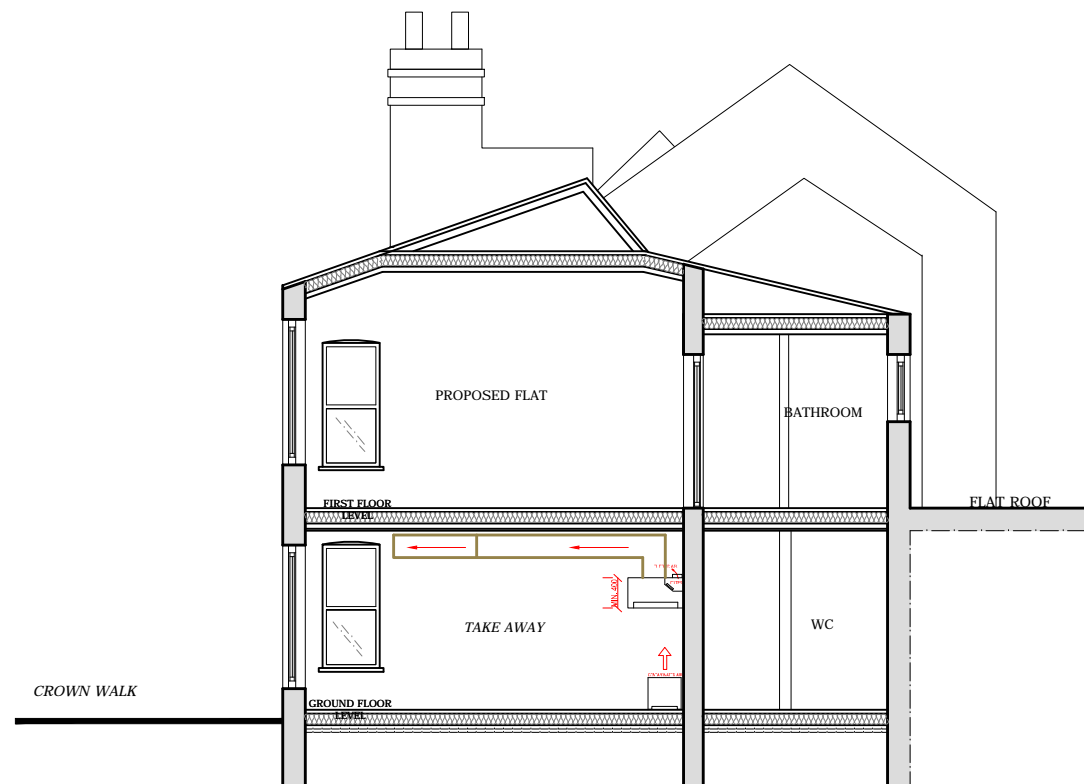

PROPOSED FRONT ELEVATION

SCALE: 1/100

THE CONTENTS OF THIS PLAN INCLUDING THE PRINTED NOTES ARE COPYRIGHT AND REPRODUCTION IN WHOLE OR PART IS NOT PERMITTED WITHOUT PRIOR CONSENT OF SAYAR DESIGN IN WRITING

6 - 7 CROWN WALK
NEWMARKET
CB8 8NG

PROPOSED
- SIDE ELEVATIONS & SECTION

SCALE: 1/100 @ A3

REF. NO: 038.20/05_T

DATE: NOV.20

DRG BY: S. AY -SAYAR DESIGN

SAYAR DESIGN

Tel.: 078 8787 1149 / 01992 214571
14 MARSH CLOSE

EN8 7JF

www.sayarchitects.co.uk - mimarsinan_ay@hotmail.com