



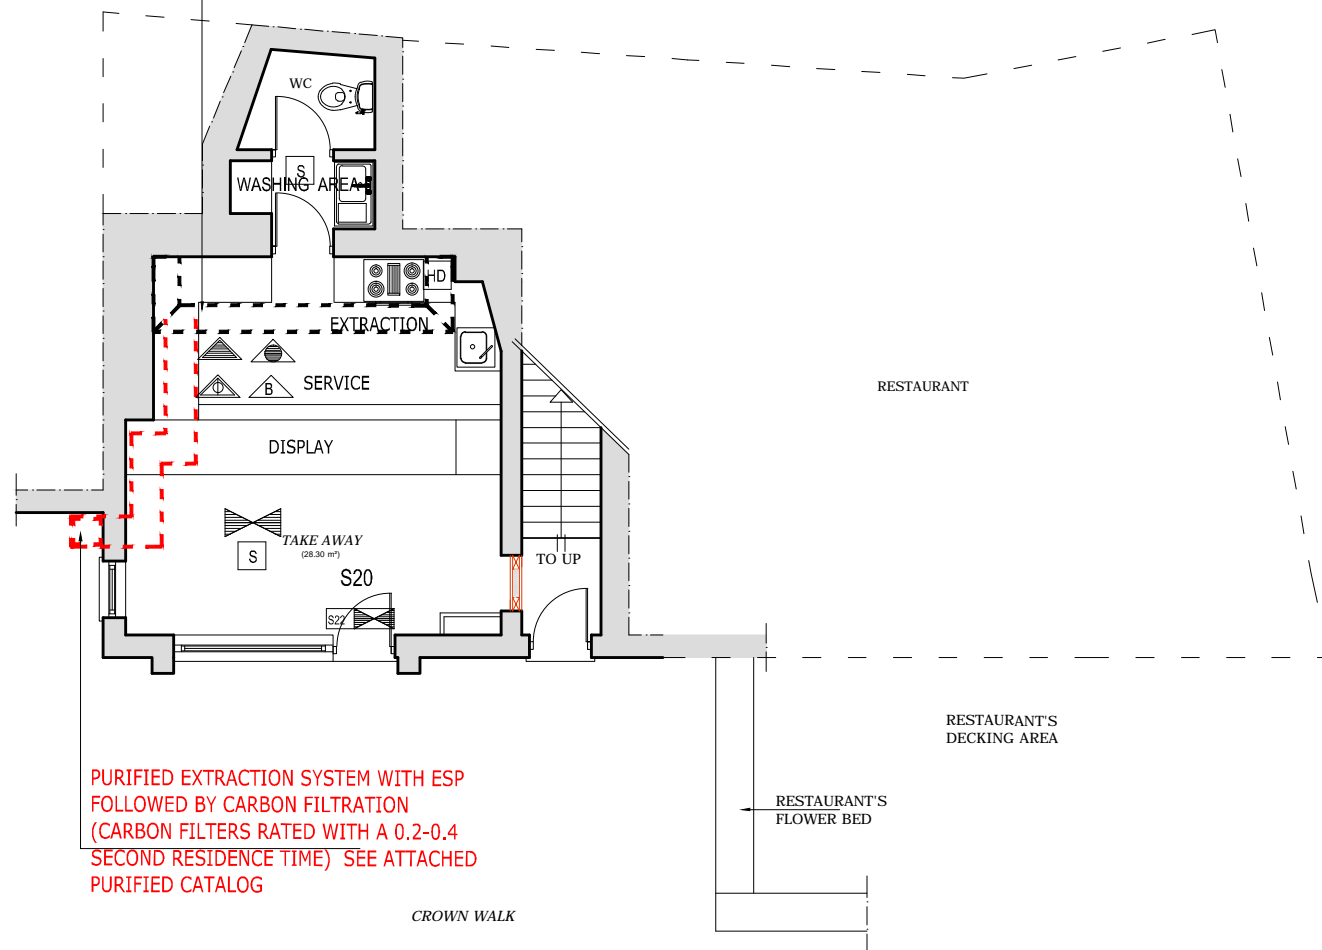



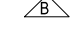
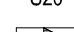



1 no s/steel kitchen extract canopy
3000x900x600 mm each with 4 no
removable and washable std. grease
filters . filters TO BE washed twice a
week.

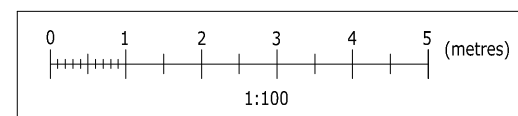


PURIFIED EXTRACTION SYSTEM WITH ESP
FOLLOWED BY CARBON FILTRATION
(CARBON FILTERS RATED WITH A 0.2-0.4
SECOND RESIDENCE TIME) SEE ATTACHED
PURIFIED CATALOG

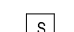LEGEND

-  EXISTING WALL
-  PROPOSED PARTITION WALL
-  SAFETY LIGHTING
-  SMOKE DETECTOR
-  CARBON DIOXIDE FIRE EXTINGUISHER
-  9 LT. WATER FIRE EXTINGUISHER
-  9 LT. FOAM FIRE EXTINGUISHER
-  FIRE BLANKET
-  HEAT DETECTOR
-  S20 FIRE ESCAPE KEEP CLEAR
-  S22 INTERNALLY ILLUMINATED FIRE ESCAPE SIGN (BS 5266)

PROPOSED GROUND FLOOR PLAN

SCALE: 1/100

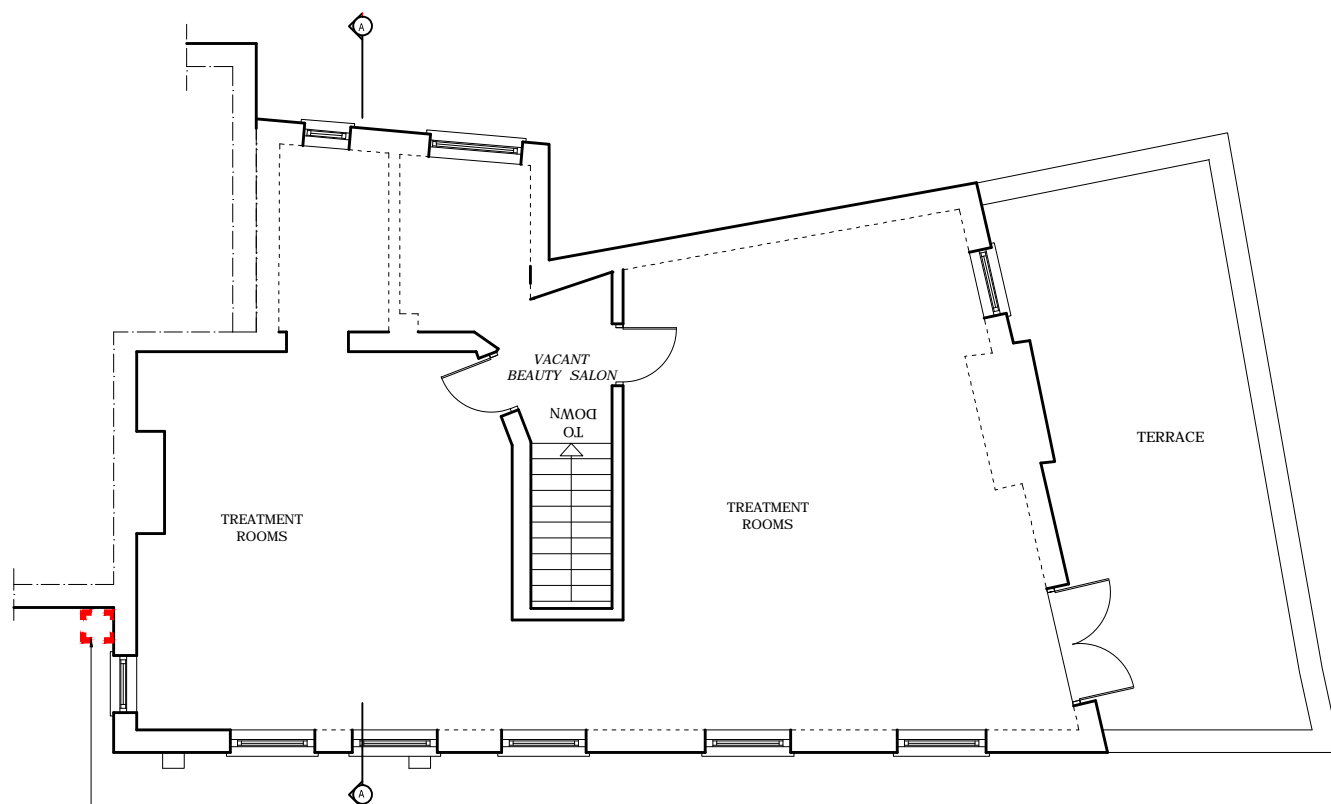

PURIFIED EXTRACTION SYSTEM WITH ESP
FOLLOWED BY CARBON FILTRATION
(CARBON FILTERS RATED WITH A 0.2-0.4
SECOND RESIDENCE TIME) SEE ATTACHED
PURIFIED CATALOG

EXISTING GROUND FLOOR AREA: 28.30 m²

THE CONTENTS OF THIS PLAN INCLUDING THE PRINTED
NOTES ARE COPYRIGHT AND REPRODUCTION IN WHOLE
OR PART IS NOT PERMITTED WITHOUT PRIOR CONSENT
OF SAYAR DESIGN IN WRITING

**6 - 7 CROWN WALK
NEWMARKET
CB8 8NG**

PROPOSED
- GROUND FLOOR PLAN
- FIRST FLOOR PLAN

SCALE: 1/100 @ A3 REF. NO : 038.20/04_T
DATE: NOV.20 DRG BY: S. AY -SAYAR DESIGN

SAYAR DESIGN

Tel.: 078 8787 1149 / 01992 214571
14 MARSH CLOSE
EN8 7JF

www.sayarchitects.co.uk - mimarsinan_ay@hotmail.com

PROPOSED FIRST FLOOR PLAN

SCALE: 1/100