


EXISTING GROUND FLOOR PLAN  
SCALE: 1/100

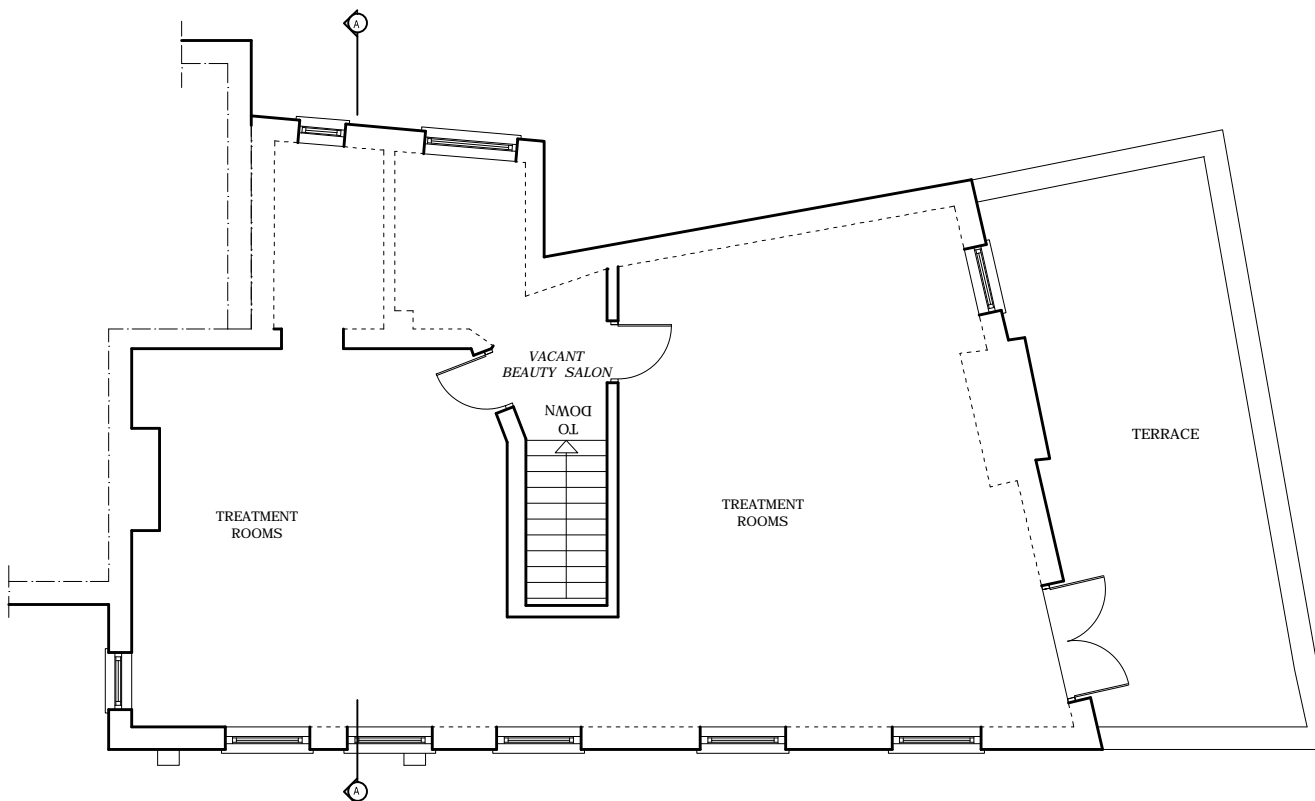

EXISTING FIRST FLOOR PLAN  
SCALE: 1/100

EXISTING GROUND FLOOR AREA: 28.30 m<sup>2</sup>  
EXISTING FIRST FLOOR AREA: 75.77 m<sup>2</sup>  
EXISTING TOTAL FLOOR AREA: 99.57 m<sup>2</sup>

THE CONTENTS OF THIS PLAN INCLUDING THE PRINTED NOTES ARE COPYRIGHT AND REPRODUCTION IN WHOLE OR PART IS NOT PERMITTED WITHOUT PRIOR CONSENT OF SAYAR DESIGN IN WRITING

6 - 7 CROWN WALK  
NEWMARKET  
CB8 8NG

EXISTING  
- GROUND FLOOR PLAN  
- FIRST FLOOR PLAN

SCALE: 1/100 @ A3

REF. NO : 038.20/01\_T

DATE: NOV.20

DRG BY: S. AY -SAYAR DESIGN

**SAYAR DESIGN**

Tel.: 078 8787 1149 / 01992 214571  
14 MARSH CLOSE  
EN8 7JF

www.sayarchitects.co.uk - mimarsinan\_ay@hotmail.com