

EXISTING FRONT ELEVATION

SCALE: 1/100




FRONT VIEW



FRONT VIEW




FRONT VIEW

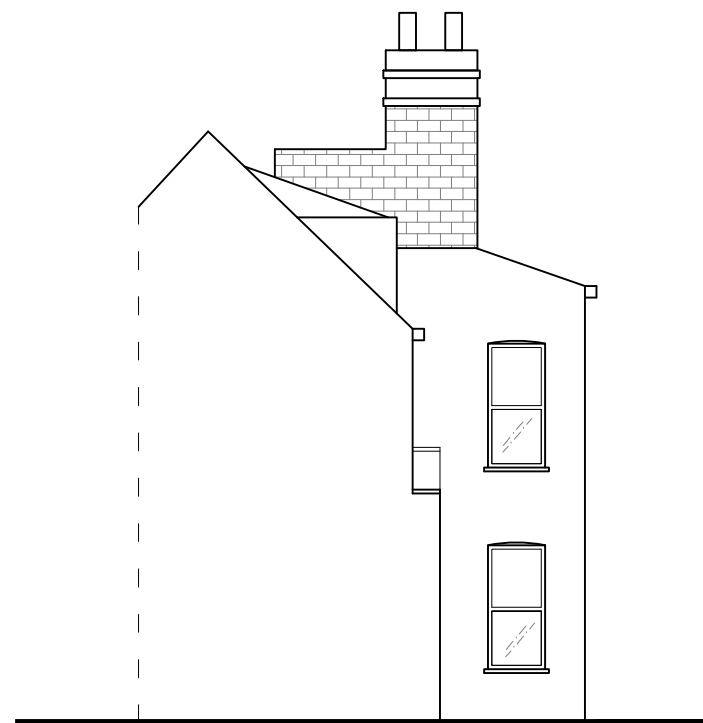

EXISTING SIDE ELEVATION

SCALE: 1/100

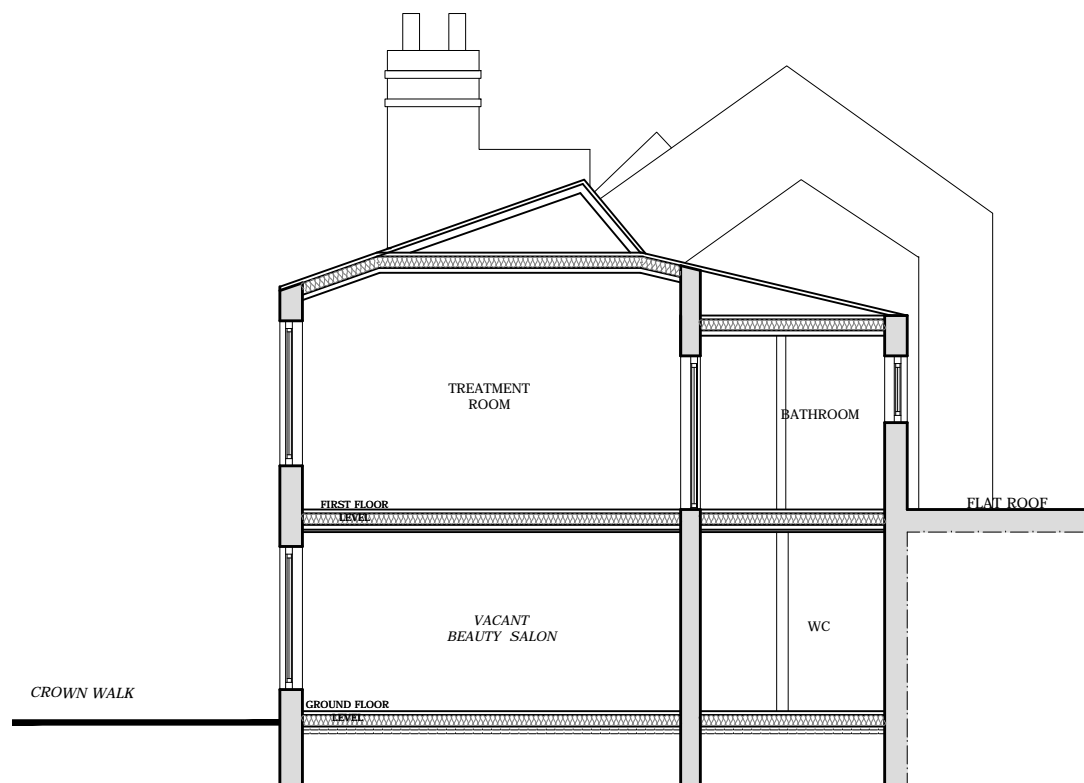

EXISTING FRONT ELEVATION

SCALE: 1/100

THE CONTENTS OF THIS PLAN INCLUDING THE PRINTED NOTES ARE COPYRIGHT AND REPRODUCTION IN WHOLE OR PART IS NOT PERMITTED WITHOUT PRIOR CONSENT OF SAYAR DESIGN IN WRITING

6 - 7 CROWN WALK  
NEWMARKET  
CB8 8NG

EXISTING  
- SIDE ELEVATIONS & SECTION  
- SIDE VIEWS

SCALE: 1/100 @ A3

REF. NO: 038.20/03\_T

DATE: NOV.20

DRG BY: S. AY -SAYAR DESIGN

**SAYAR DESIGN**

Tel.: 078 8787 1149 / 01992 214571  
14 MARSH CLOSE

EN8 7JF

www.sayarchitects.co.uk - mimarsinan\_ay@hotmail.com