



**Proposed Roof Plan**  
1 : 100

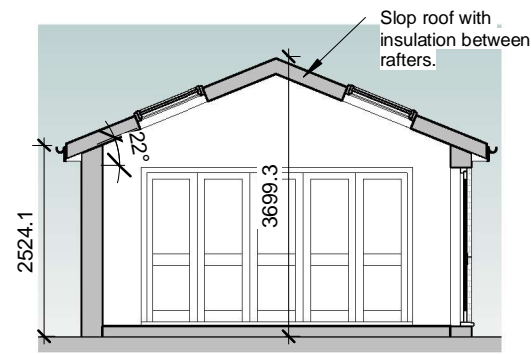

**Proposed Family Room Section**  
1 : 100

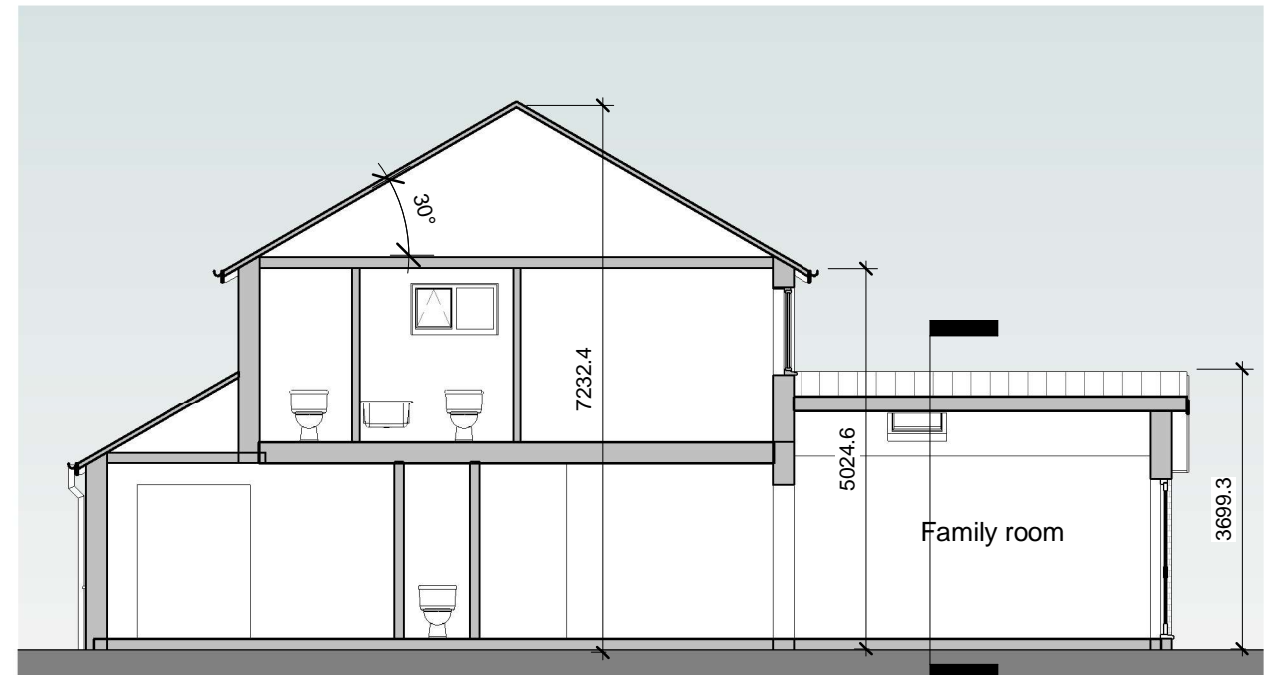

**Proposed Section**  
1 : 100



**Proposed Family Room View**

PROJECT	26 Lydney Park NG2 7TJ	
DRAWING TITLE	Proposed roof plan and Section	
DRAWING NUMBER	P206	
SCALE	As indicated @ A3	DATE 18.01.21