



108-110 Bridge Street, WorkShop.

Screen layout

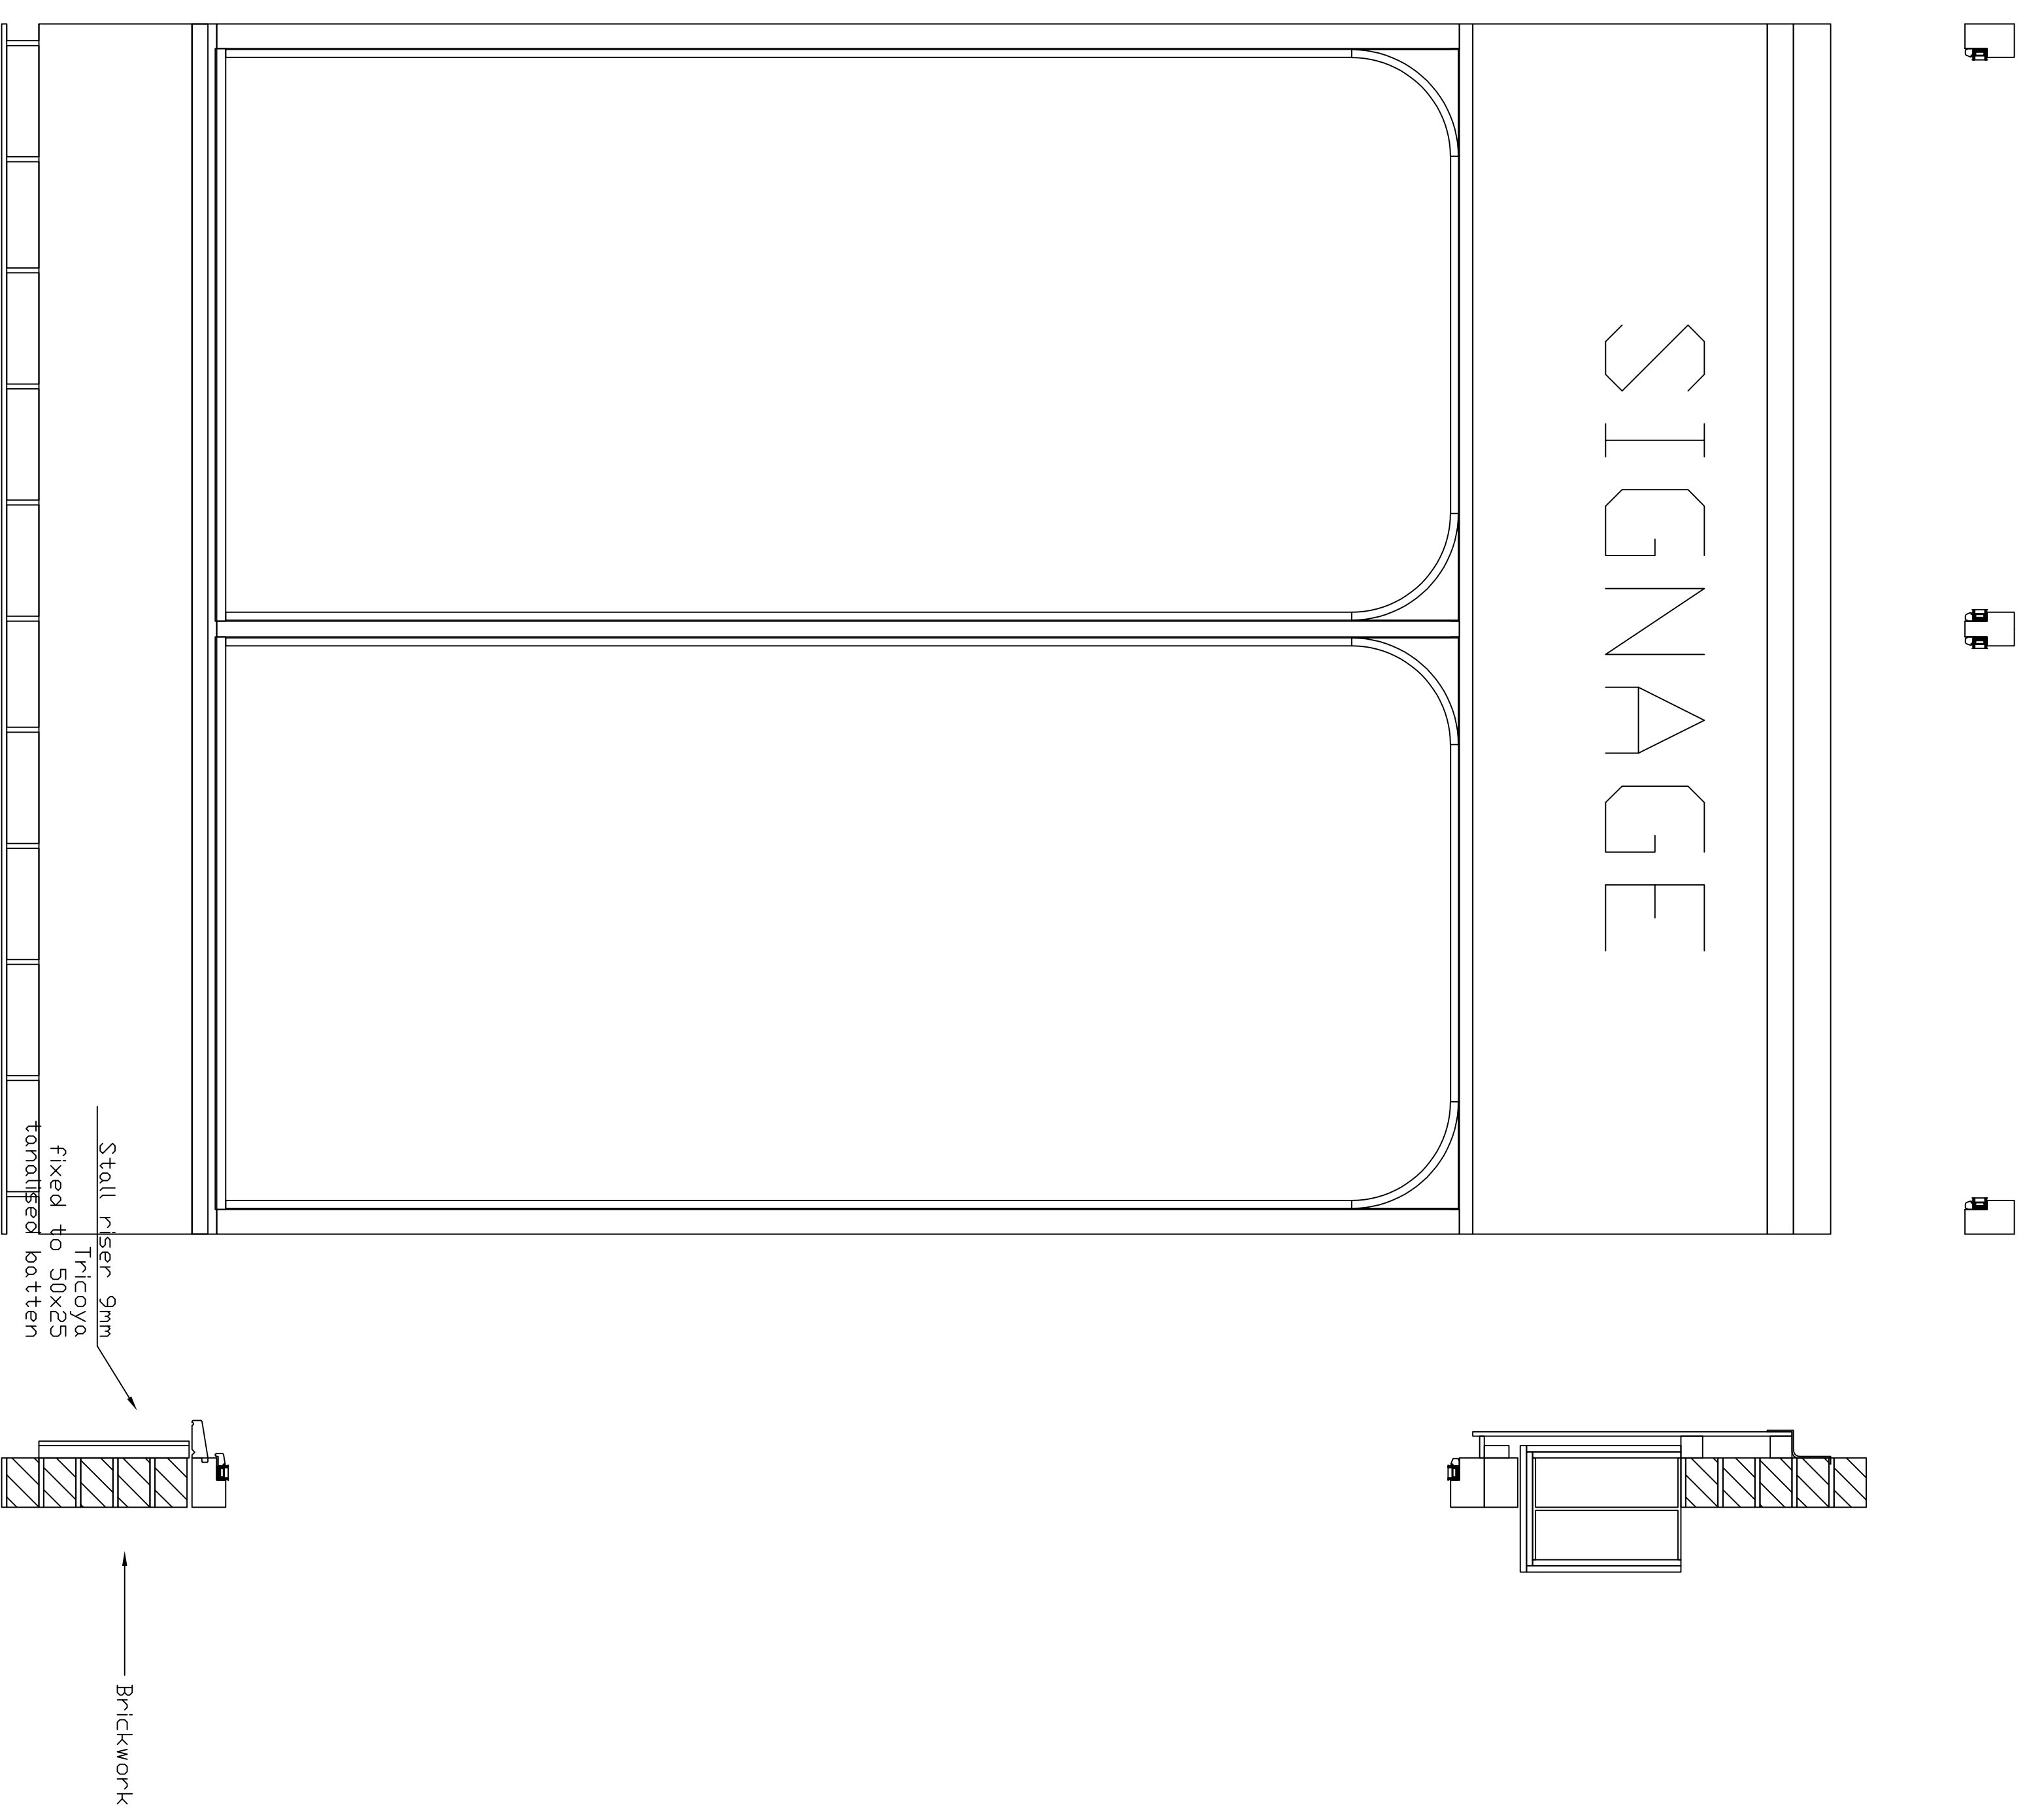

Door layout

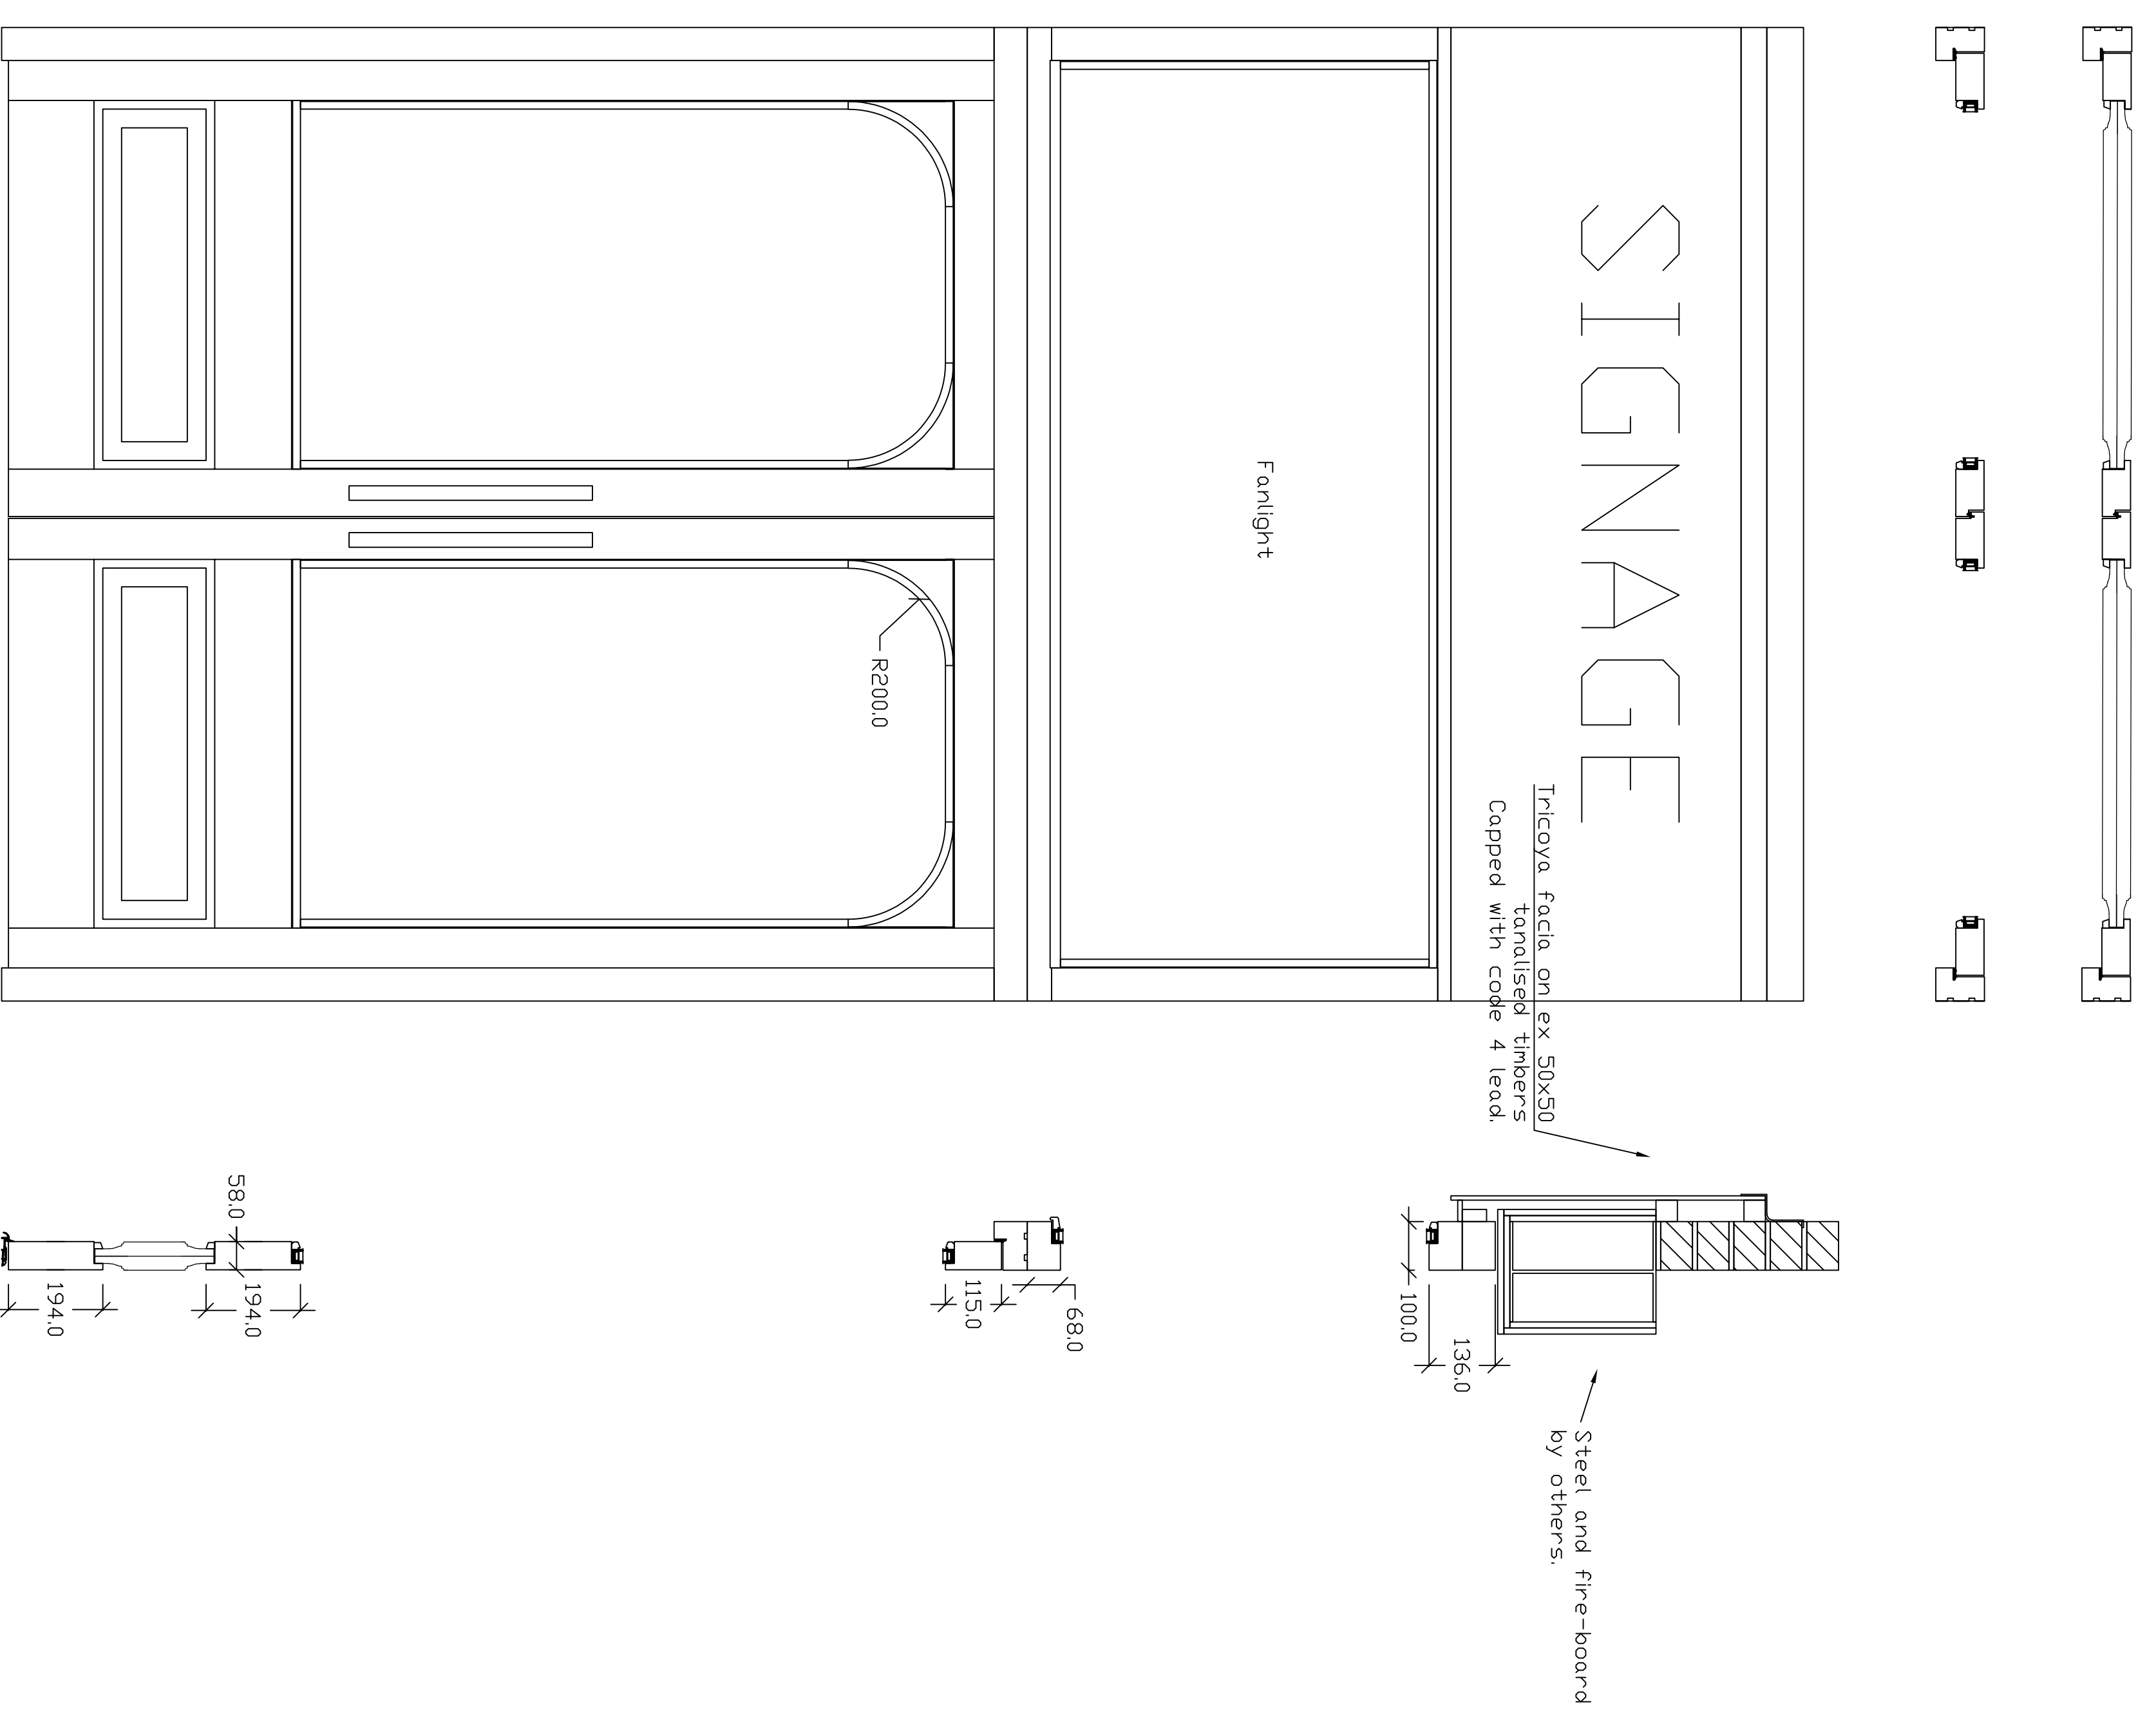

Plaster layout



Timber: Engineered Red Grouse
 Glass: Double glazed laminated and toughened with black spacer
 Fittings: Brass
 Sheet Material: Irigoya
 Colour: 1B2

NOTE
 All dimensions will need checking once a site measure has taken place.

DO NOT SCALE THIS ONLY
 written dimensions by all
 dimensions before
 the drawing including
 the drawing including
 confirmed in 17 pages
 Joinery & Glazing
 covered drawings are
 customer. All other
 notes

CAMBIUM
 JOINERY

Client Property

Job No

Project
 108-110
 Bridge Street
 WorkShop 108-110

Drawn By
 Checked By
 Date

Scale

Unit 1, Modern Court
 108-110
 Bridge Street
 WorkShop 108-110

Unit 1, Modern Court
 108-110
 Bridge Street
 WorkShop 108-110

Unit 1, Modern Court
 108-110
 Bridge Street
 WorkShop 108-110