



Living edge timber slatted screen to Hedge side of structure

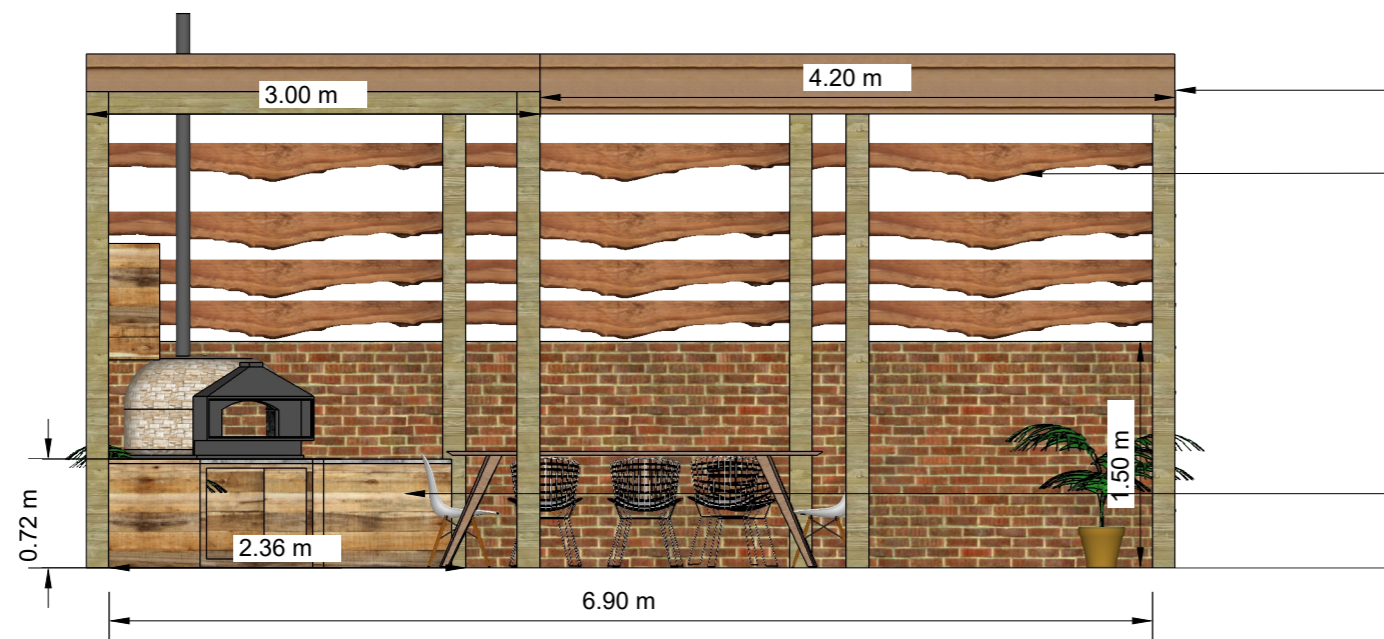

Timber Facia to Roof

Living edge timber slatted screen as feature

Timber cladding to cupboards and kitchen area

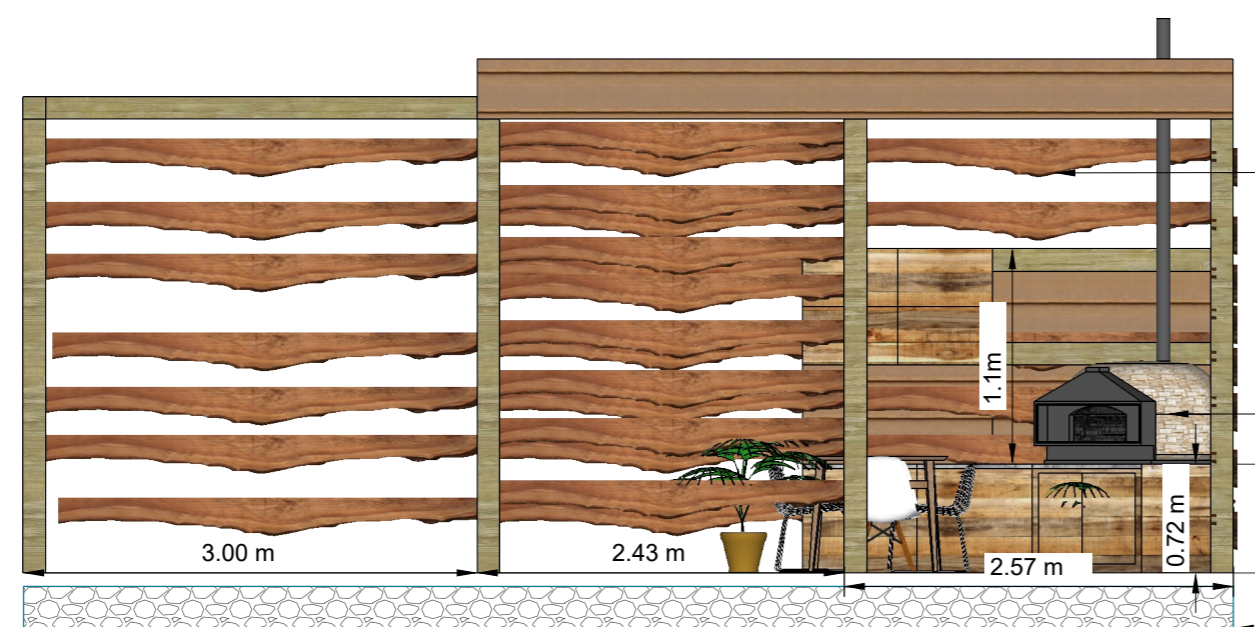

Living edge timber slatted screen as feature

Wood fired oven with chimney

100mm MOT Type 1 sub-base