



01 Proposed Front Elevation
1:100 (A3)



03 Proposed Rear Elevation
1:100 (A3)

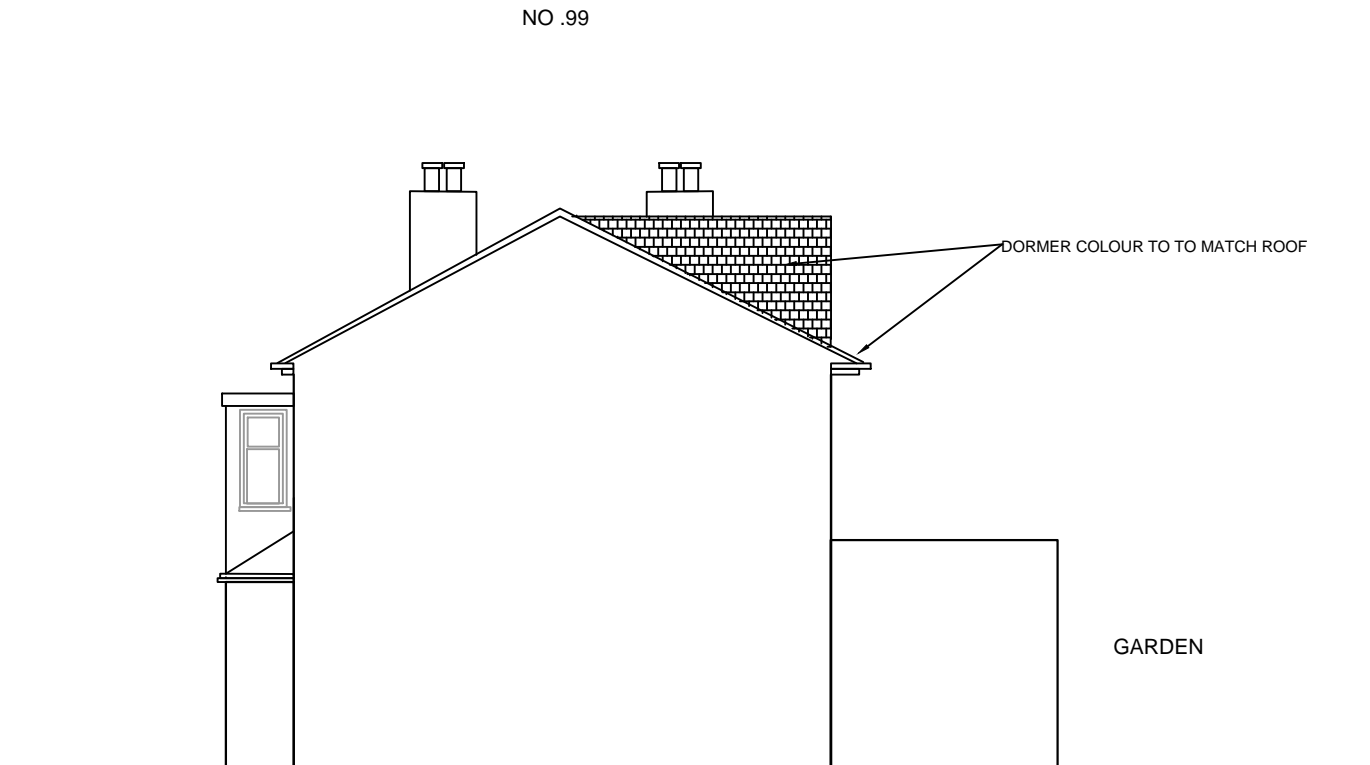

02 Proposed Side Elevation
1:100 (A3)

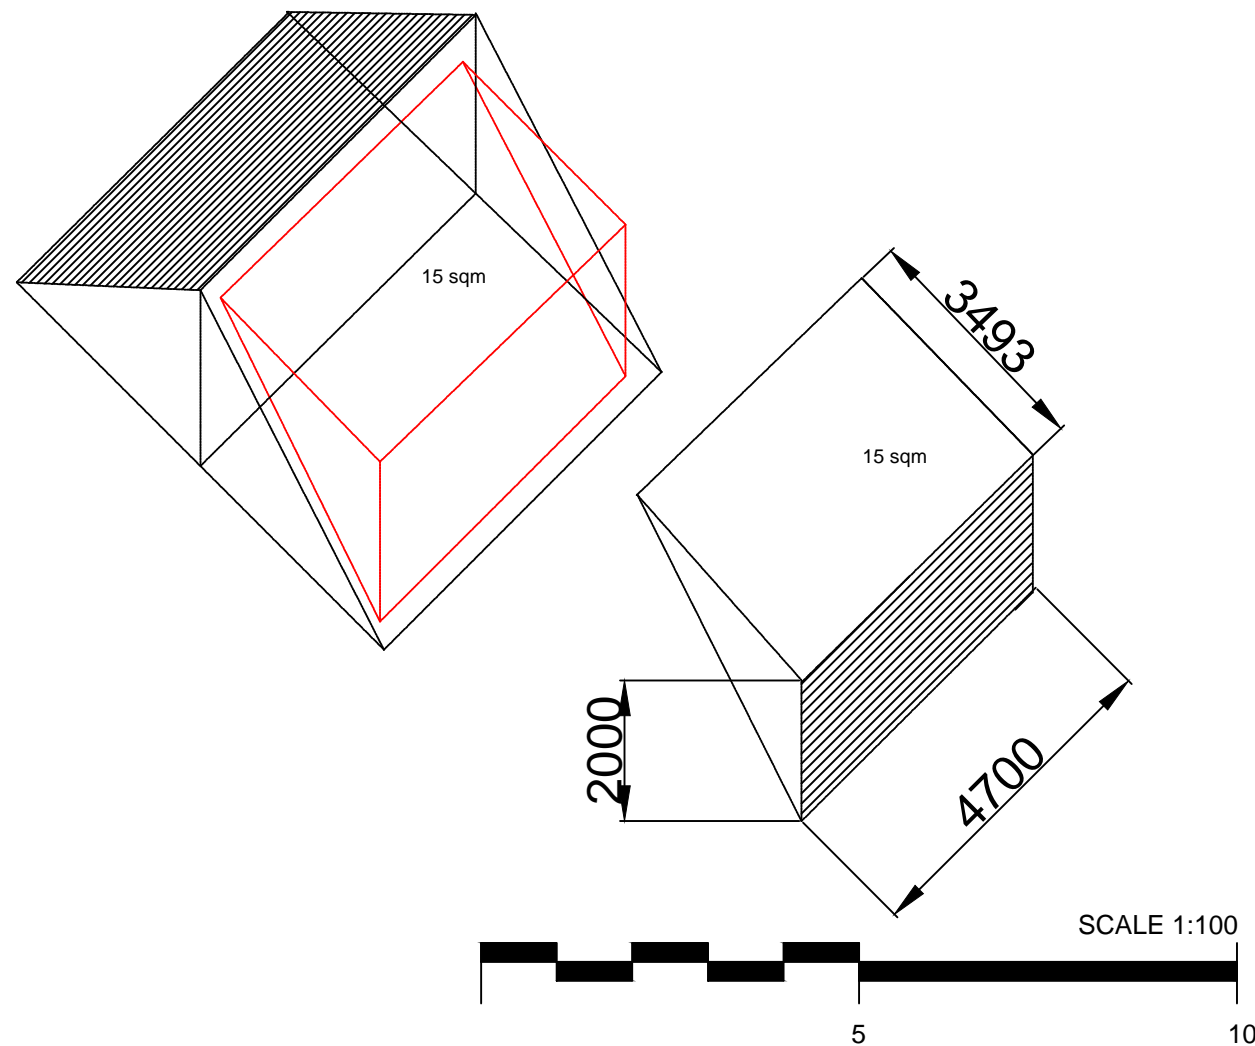

***General note:**
All levels, setting out and dimensions must be checked on site by the contractor and any apparent discrepancies reported to the agent before work is put to hand.

This drawing is not to be scaled. It must be read in conjunction with the relevant specification clauses

P1	PLANNING	21/01/2021
No.	Reason For Issue	Date
Key Plan: 		
Project: 99 Dimsdale Dr, Enfield EN1 1HB		
Client: Mrs Licithea Arulanantham Architect:		
 E : info@myideshed.co.uk		
Title: Proposed elevations 1:100 (A3)		
Drawing Status: PLANNING		
Project No: T_065	Drawing No: 1111	Revision: P1