


NOTES:
 All dimensions must be checked on site and not scaled from this drawing.
 For the detailed specification of works relating to this project, please refer to the relevant Schedule of Works issued by Aquatech Drainage Consultants Ltd.
 The Contractor is to verify the layouts and levels suggested to both foul and surface water drainage systems before commencing work - Any discrepancies to be reported to ADC for attention.
 SW Gullies subject to final verification on site. All cover levels subject to final landscaping detail and all surface water branch connections where not specified to be 110mm diameter at 1 in 60 gradient.
 All works to be carried out in accordance with "The Building Regulations 2010" Approved Document Part H 2015 Edition

LEGEND:
 - Existing Foul drainage run
 - Proposed Foul drainage
 - Proposed pumped foul drainage
 - Treated foul waste drainage
 - Existing Surface Water drainage
 - Proposed surface water drainage
 - Proposed Pumped surface water drainage
 - Proposed route of Power Supply
 - Telemetry duct

Date	No.	Revision	Initial

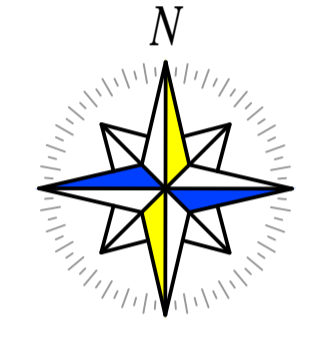

© Copyright

Aquatech Drainage
consultants ltd

Armitage House
Victor Jackson Avenue
Poundbury
Dorchester
Dorset
DT1 3GY

Tel: 01305 757250
info@aquatechdrainage.com
aquatechdrainage.com

Client
Mr J & Mrs P Wedderburn-Maxwell

Job Title
**Brewers Farm
 Brewers Lane
 West Tisted
 SO24 0HQ**

Drawing Title
**Proposed Foul Water
 Drainage Layout**

© Crown Copyright 2020. All rights reserved. Licence No. 100047494
 © Philips Street Atlas Series

Scale: **1:125** Paper Size: **A1**

Date: **July 2020** Drawn by: **MJP**

Drg. No. **200103/01** Rev. **-**

