



# Single Storey Extension, Formation of Cottage and New Detached Dwelling at The Queen's Head

Condition 15- of application ref: 20/00817/APP dated 21st September 2020

Notwithstanding the provisions of the Town and Country Planning (General Permitted Development) (England) Order 2015 (or any Order revoking or re-enacting that Order with or without modification) **no repairs or replacement of the existing windows within the front elevation of the public house and/or subdivided dwelling shall take place until full details have first been submitted to and approved in writing by the local planning authority.** Thereafter, all works shall be completed and maintained in accordance with the approved details.

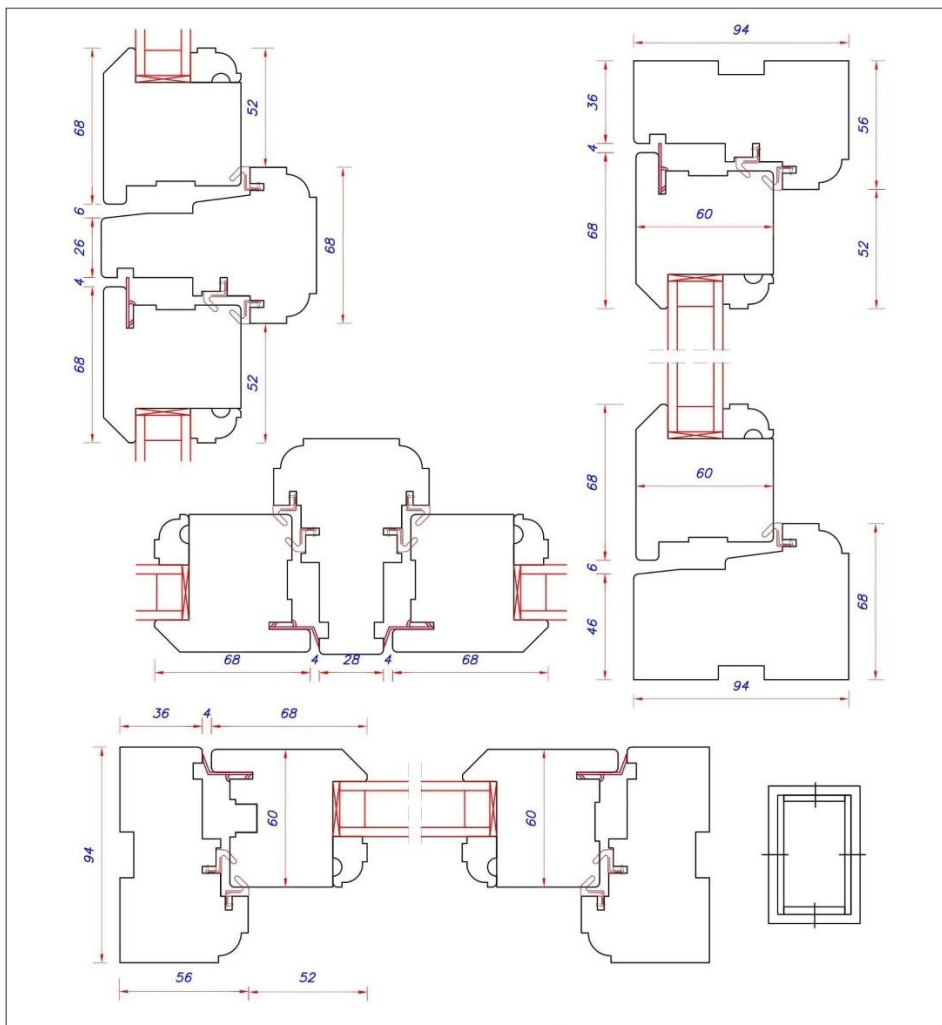

TITLE:		<b>CASEMENT FL WPL 14/94</b>			
Scale: DO NOT SCALE PRINT		e: info@ranebrook.co.uk		83 High Street	
NOTES:		t/f: 01322 332237		Chesham	
Unless otherwise specified, dimensions are in millimetres.		web: www.ranebrook.co.uk		Buckinghamshire	
Unmarked tolerances: 0.±0.5		DRAWING NO:		HP5 1DE	
0.0=±0.25 0.00=±0.1		ENQUIRY NO: N/A		This drawing is the property of RANEBROOK WINDOWS LTD and must not be copied in whole or in part without written permission. No manufacturing rights are held by any party without the prior consent of RANEBROOK WINDOWS LTD.	
**IF IN DOUBT, ASK**		DRAWING BY: CHECKED		Possession of any drawings does not constitute an order to manufacture.	
		REVISION			
		DATE			