


NOTE ~This is a standard generic detail and should be used for reference purposes only, and not form part of a specification document. All details must be read in conjunction with the written project specification. Please contact the Technical Department to ensure the specific project details required are accurate and appropriate.

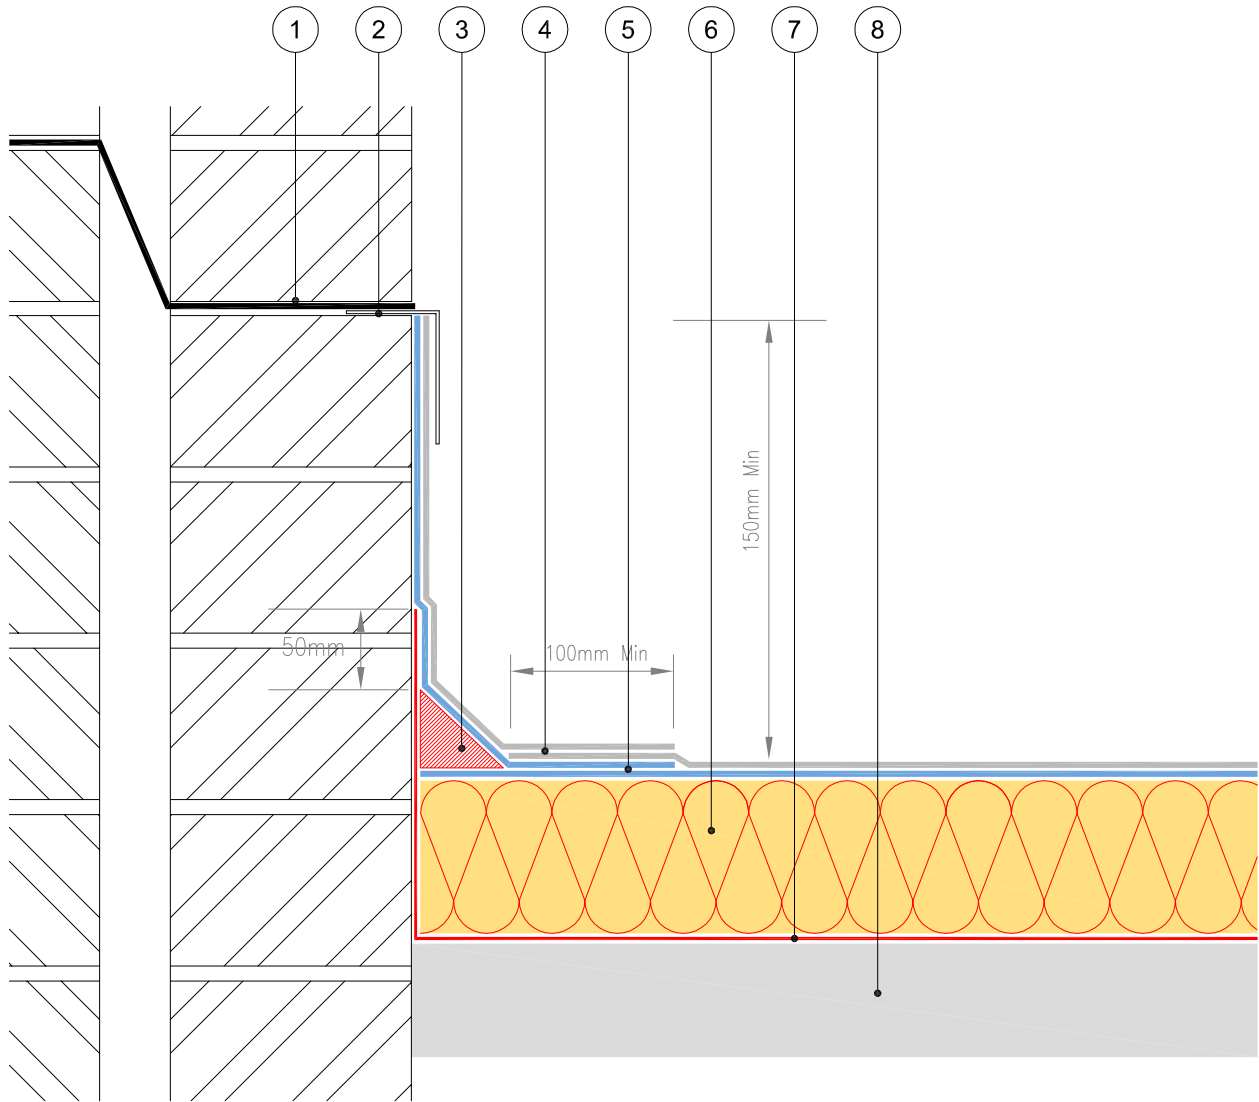

**LEGEND :**

1. Cavity Tray
2. Lead (or similar) Counter Flashing
3. Angle Fillet
4. Soprema cap sheet
5. Soprema underlayer
6. Sopratherm insulation - thickness to suit the required U-value
7. Soprema vapour barrier / vapour control layer
8. Compatible Structural Decking suitable for fully supported roof coverings (prepared and primed to Soprema instruction)

Drawing Number: BW-02.1	Drawing Title: Skirting Detail (Un-insulated)	Version: b
Detailed By: GT	Approved By: PC	Date: 06/11/2014
		Scale: N.T.S.



**SOPREMA**

UK – 4 LANCASTER WAY, EARLS COLNE BUSINESS PARK, COLCHESTER, ESSEX, CO6 2NS T: +44 (0) 8451 948727 F: +44 (0) 8451 948728 info@soprema.co.uk www.soprema.co.uk

IRELAND – UNIT 75A, COOKSTOWN INDUSTRIAL ESTATE, TALLAGHT, DUBLIN 24 T: +353 (0) 1 405 77 96 F: +353 (0) 1 462 58 87 info@soprema.ie www.soprema.ie