




Figured dimensions to be taken in preference to scaled dimensions.
 All dimensions to be checked on site by the main contractor and any discrepancies found to be reported to M.J. Design Services.
 This drawing is the copyright of M.J. Design Services

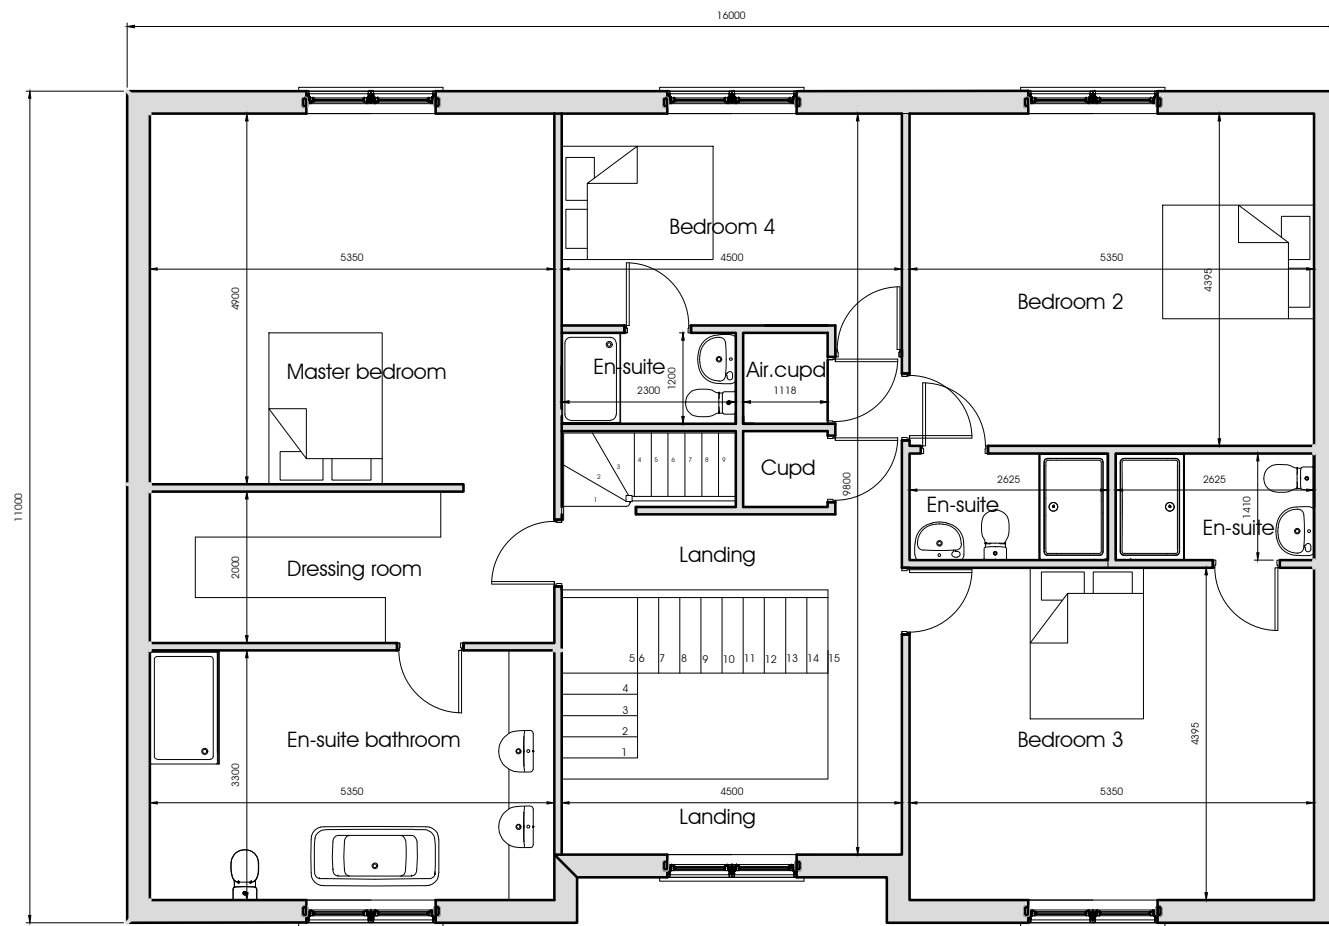


First floor plan
 Area = 157.37m²

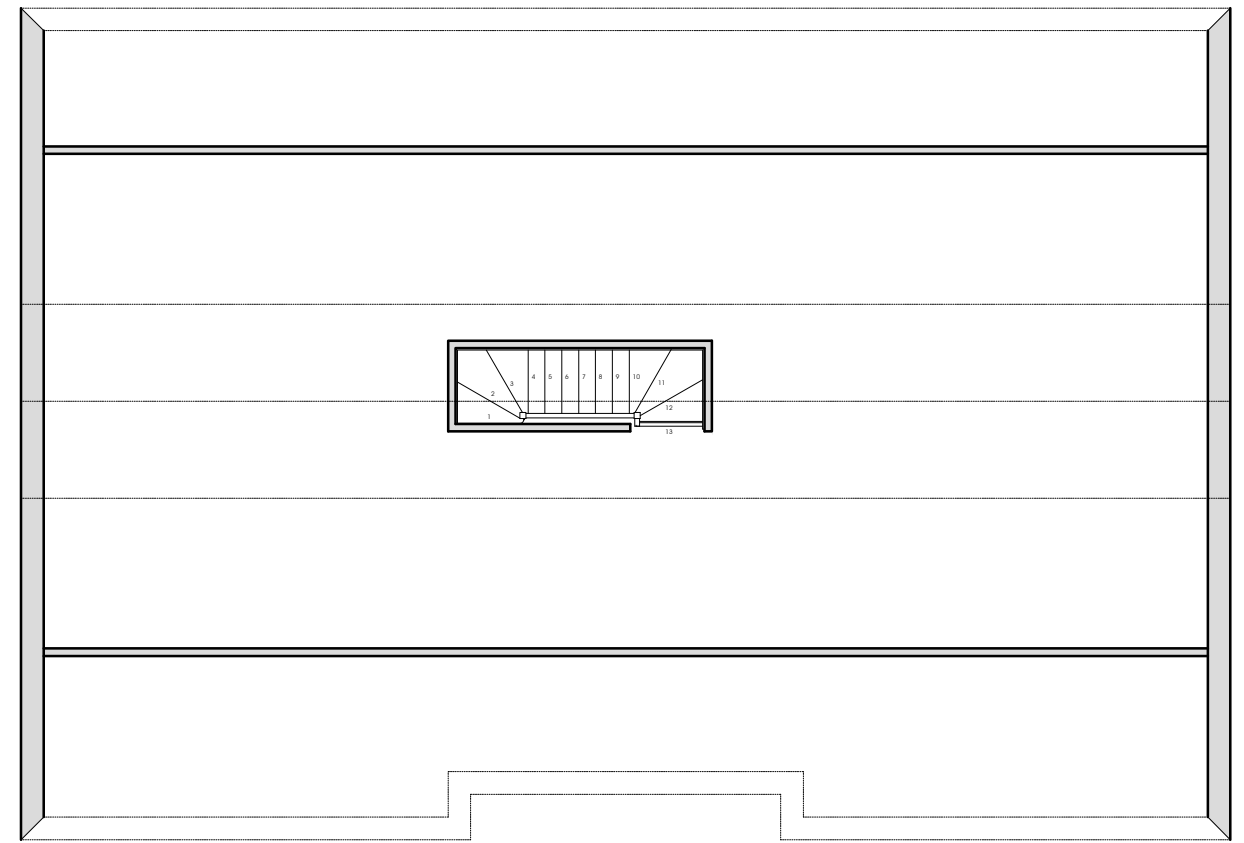

Second floor plan
 Area = 100.75m²

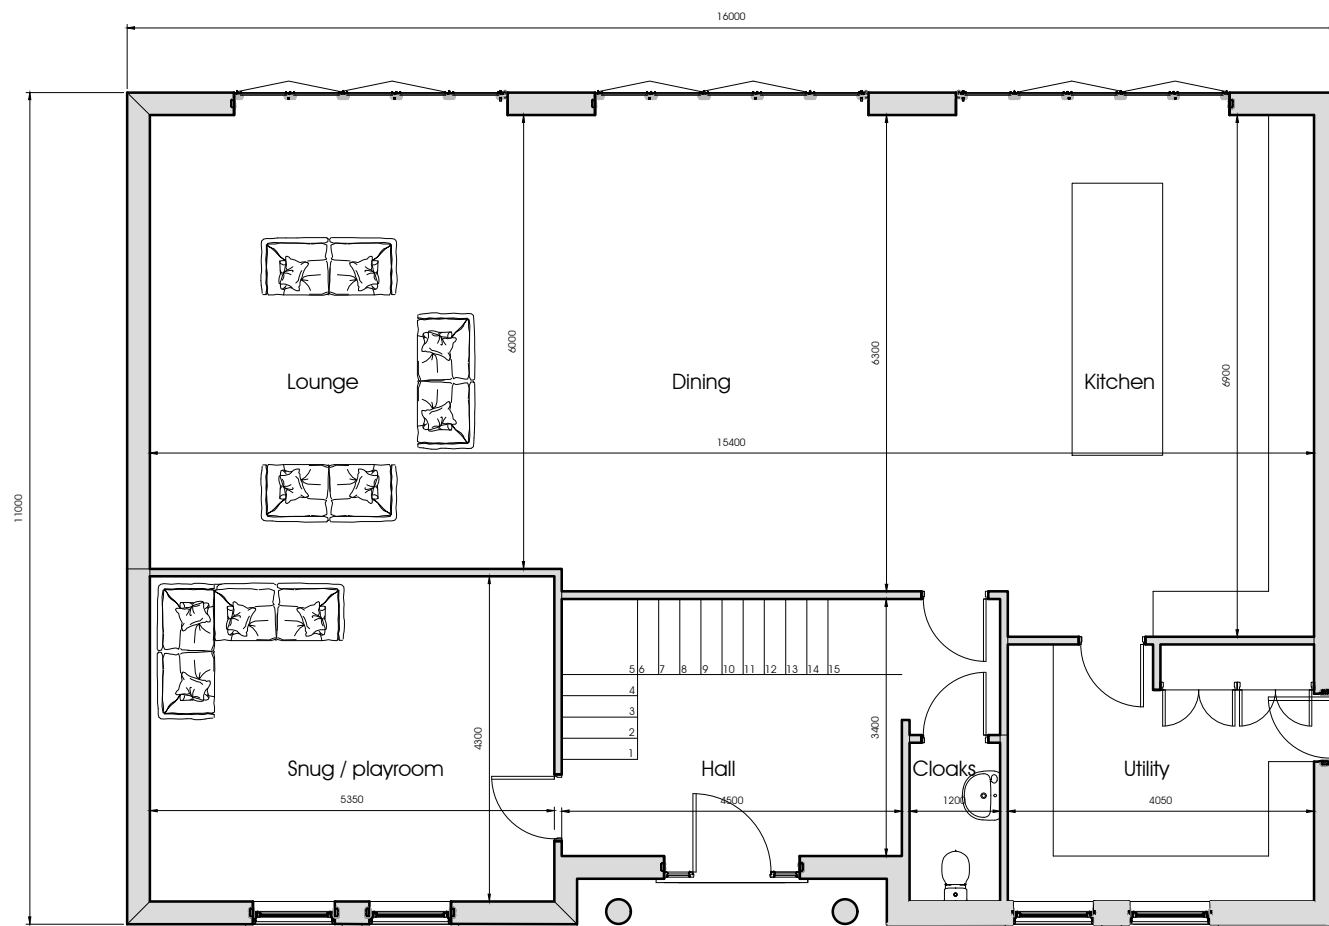

Ground floor plan
 Area = 157.37m²

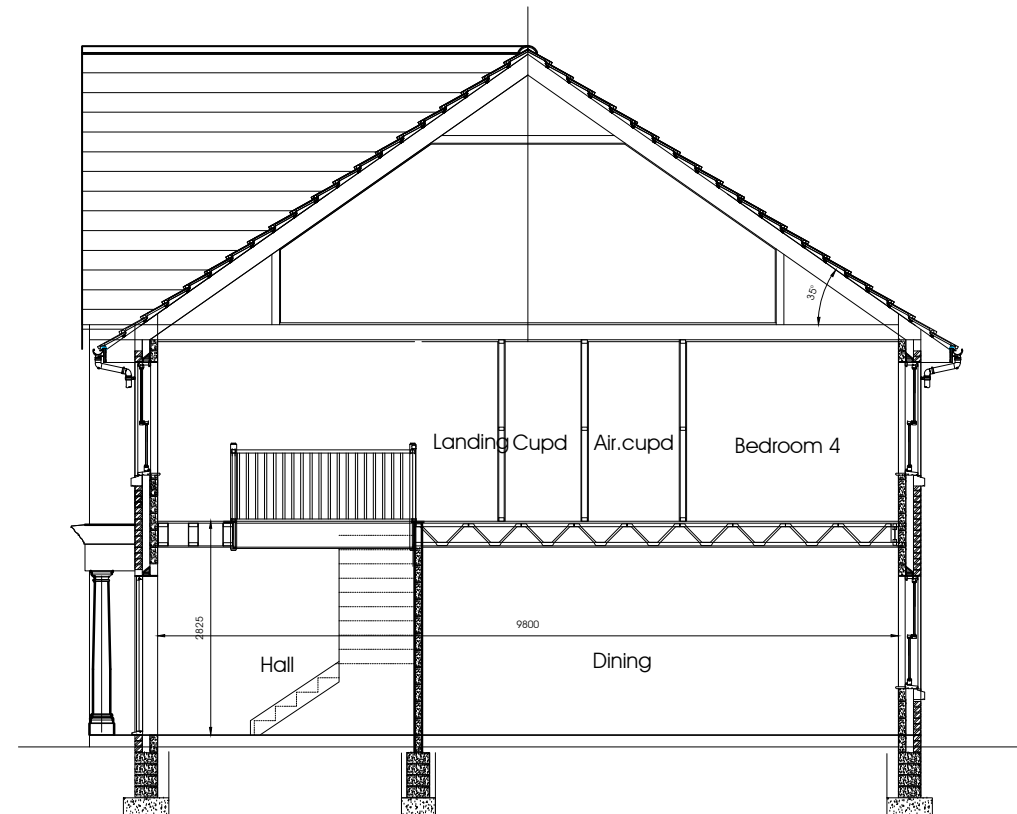

Total Area = 314.74m²
 = 3383.0 sq.ft

REVISION	
PROJECT TITLE	PROPOSED REPLACEMENT DWELLING AT BREEZE FARM KILHAM LANE RUDSTON YO25 4JU
CLIENT	MIR & MRS. M. PROCTOR
DRAWING TITLE	PLANS AND ELEVATIONS
DATE	11 NOVEMBER 2020
SCALE	1 to 50 @ A1 1 to 100 @ A3
DRAWING No	3547/3
DRAWING STATUS	



TITHE FARM . NORTH DALTON
 DRIFFIELD. YO25 9UX
 TELEPHONE: 01377 217009
 e-mail - mike@mj-design.co.uk
 www.mj-design.co.uk

