


Existing Base Plan

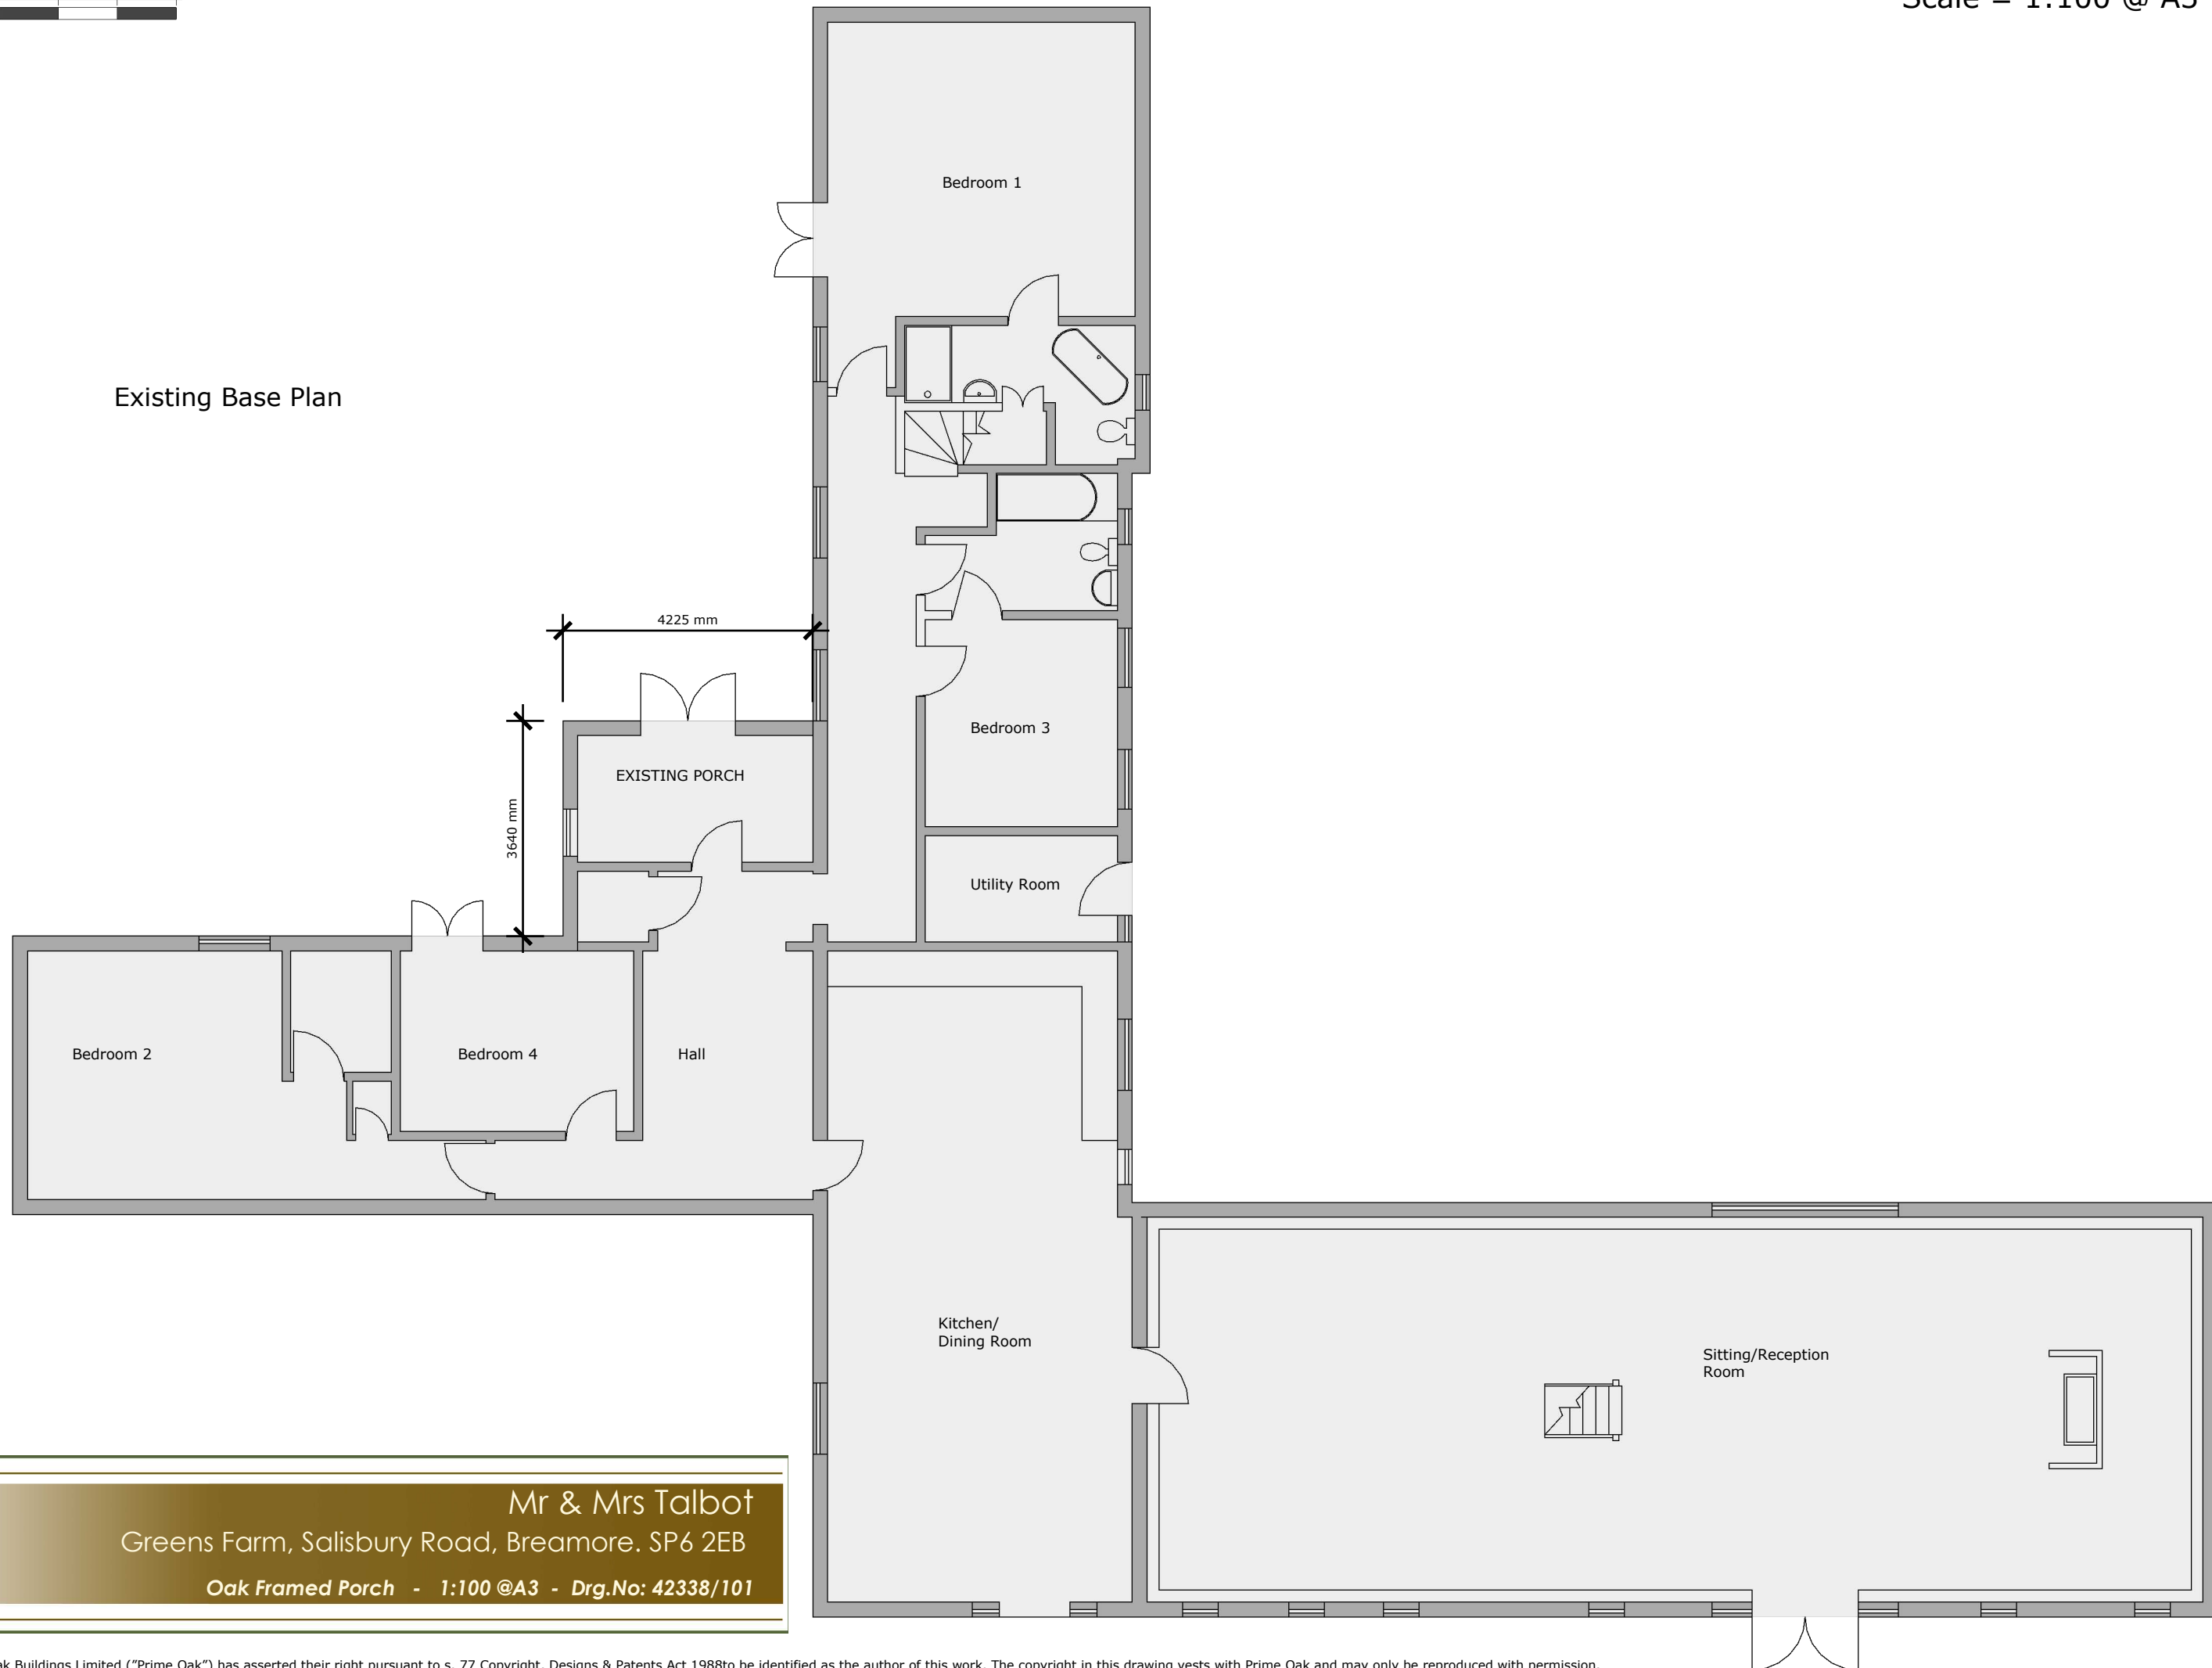


**Mr & Mrs Talbot**  
 Greens Farm, Salisbury Road, Breamore. SP6 2EB  
 Oak Framed Porch - 1:100 @A3 - Drg.No: 42338/101