



NOTES

The contractors are to check all the dimensions, levels, drain runs and general condition of the site before works commence and inform Bashkal and Associates immediately upon discovery of any error omissions or discrepancies.

All works are to be carried out in accordance with current Building Regulations, British Standards, Code of Practice and Local Authority Requirements.

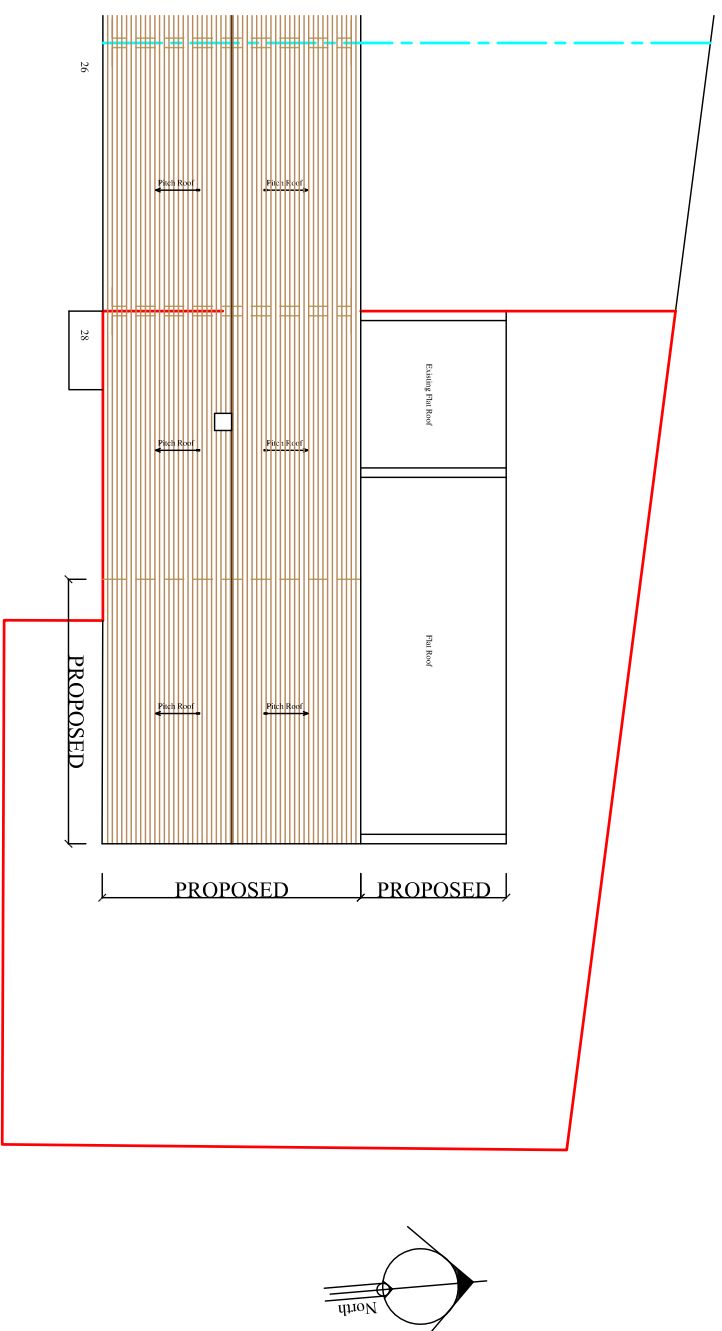

PROPOSED BLOCK PLAN Scale: 1/200

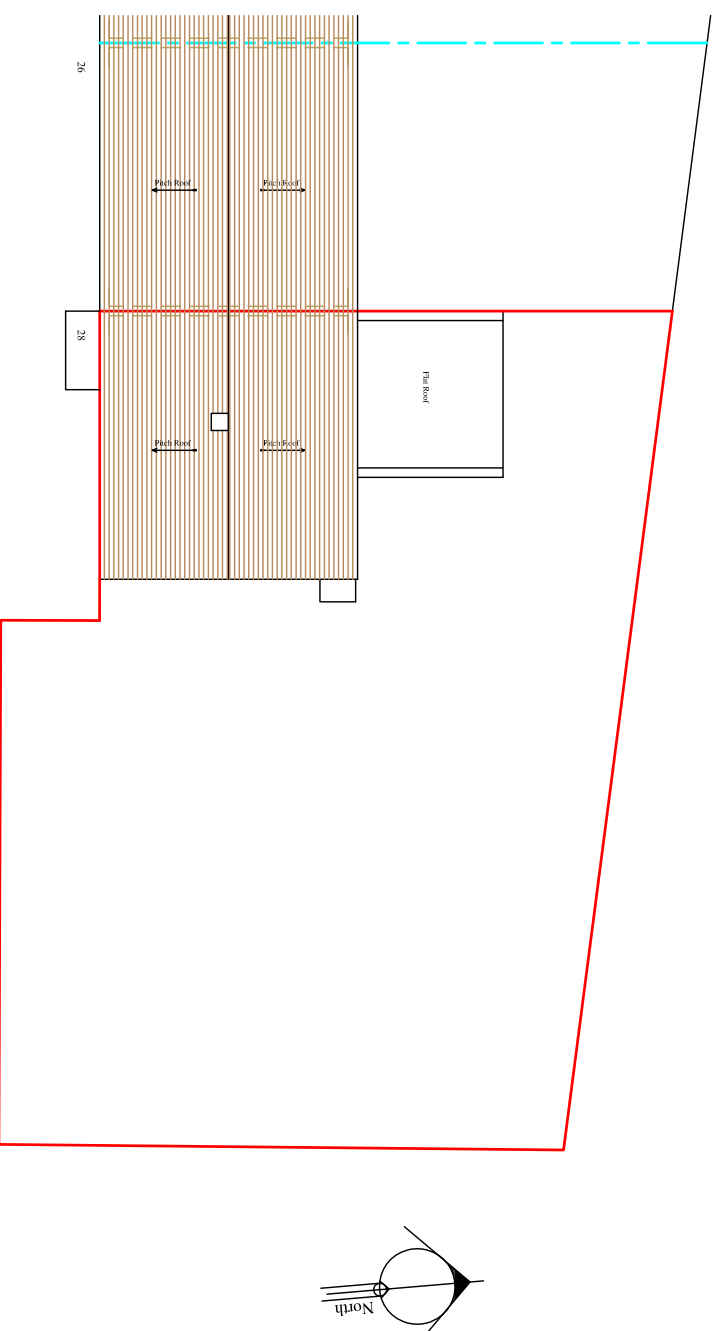

EXISTING BLOCK PLAN Scale: 1/200



PROJECT

28 INGERSOLL ROAD
 ENFIELD EN3 5PU

DRAWING TITLE

EXISTING & PROPOSED
 BLOCK PLAN

Drawn By: *g.jb* Ref. No. 201223-06

Date: Dec'20 Scale 1/200 @ A3