


Existing Long Side Elevation

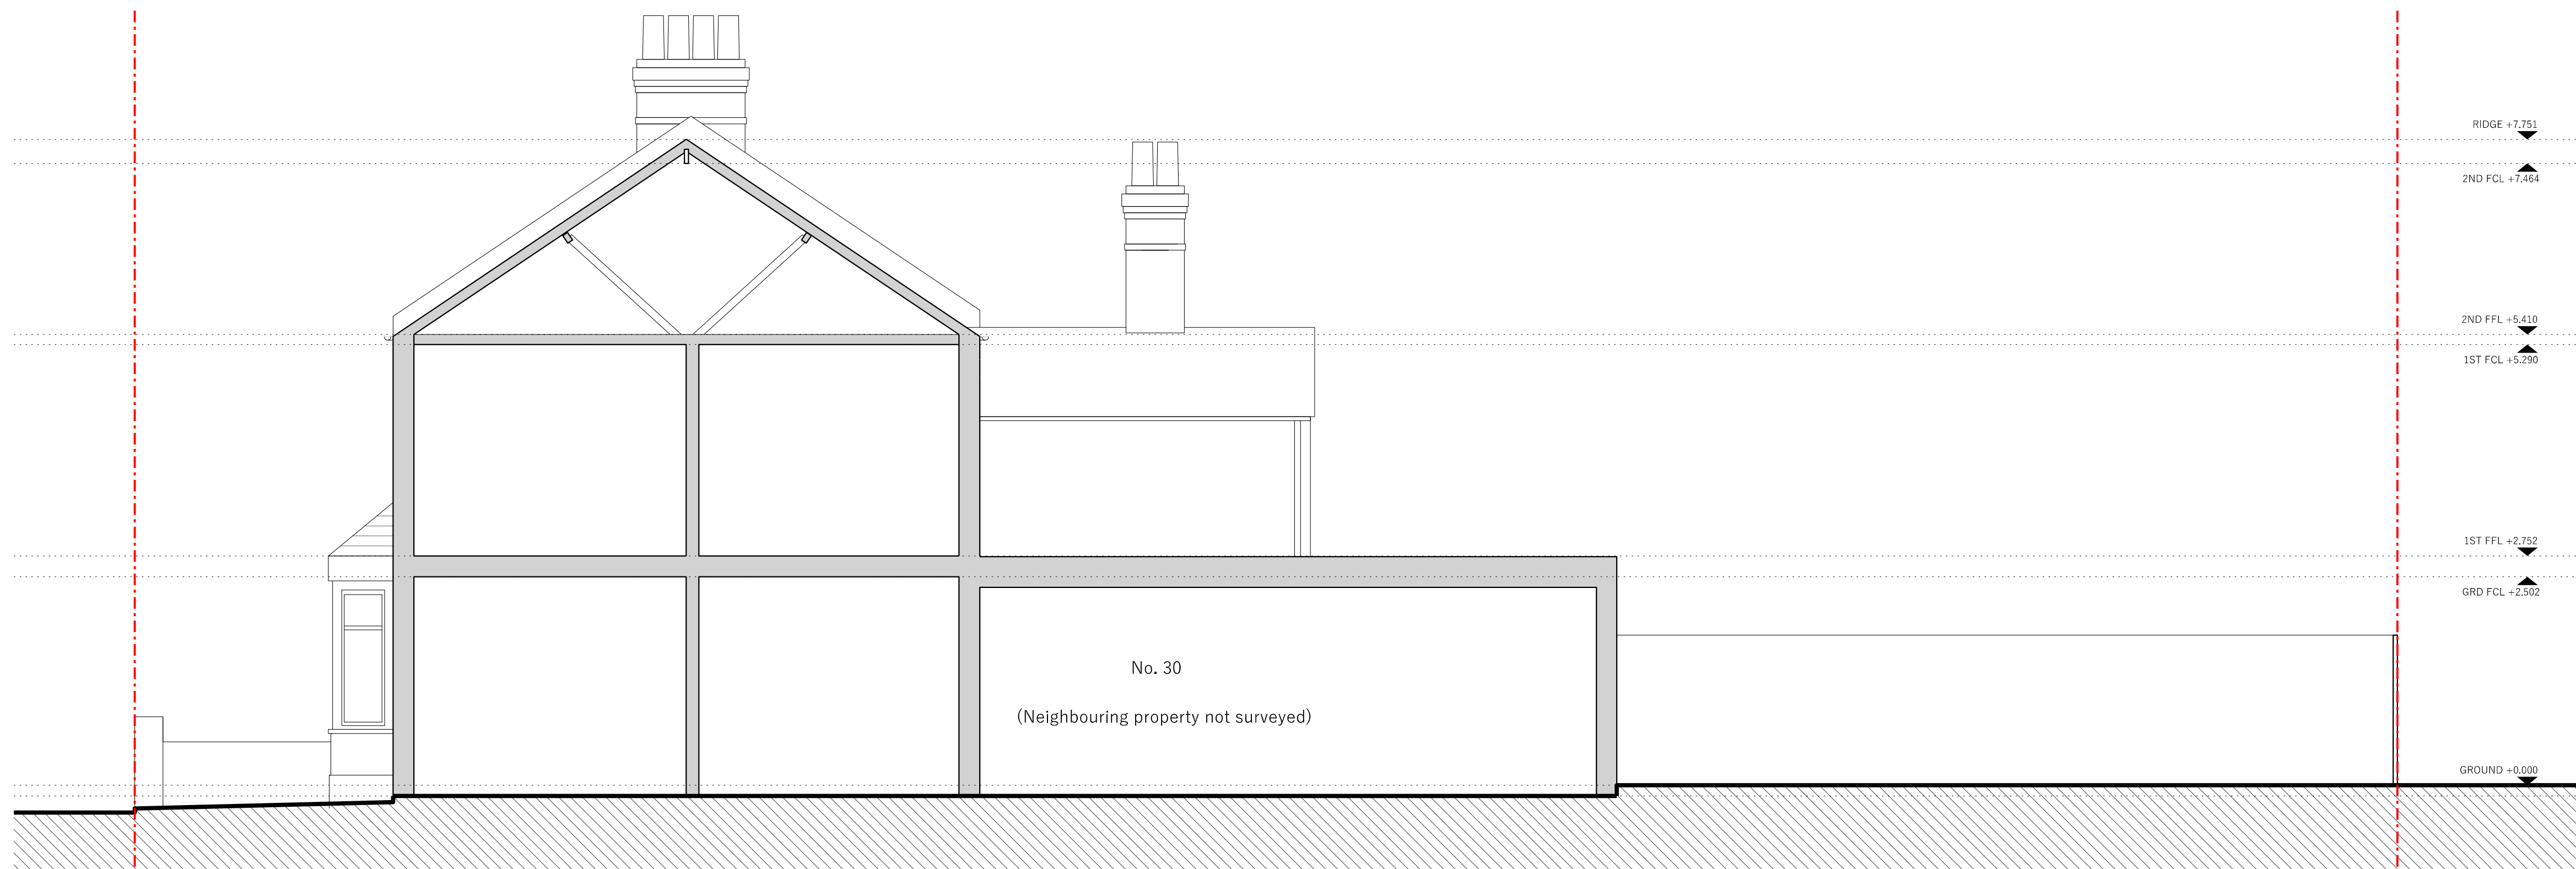

Existing Long Side Section

Planning

General Arrangement

Project	
32 Henley Road, London, N18 1NT	
Drawing	
Existing Side Elevations	
Scale	Date of first issue
1:50 @ A1, 1:100 @ A3	18.01.2021
Drawing number	Revision
306_013	A

Revision	Date	Notes
A	18.01.2021	FIRST ISSUE

General Notes

This drawing should be read in conjunction with all other CVC Architecture's drawings and accompanying written information.

Any discrepancies in the drawn or written information to be reported to CVC Architecture without delay.

It is the contractor's responsibility to ensure that all built works are constructed in line with the latest British Building Regulations.

This is not a construction Issue drawing.

Do not scale. Use figured dimensions only.

Legend

--- Boundary Line

North Point

Scale

1:50 @ A1, 1:100 @ A3



CVC Architecture
 Phone 07958 414 477
 Email conradcherniavsky@gmail.com

CVC Architecture
 Phone 07958 414 477
 Email conradcherniavsky@gmail.com

Do not scale. Use figured dimensions only.
 Confirm all dimensions on site.
 Copyright © CVC Architecture 2021