


Existing Ground Floor

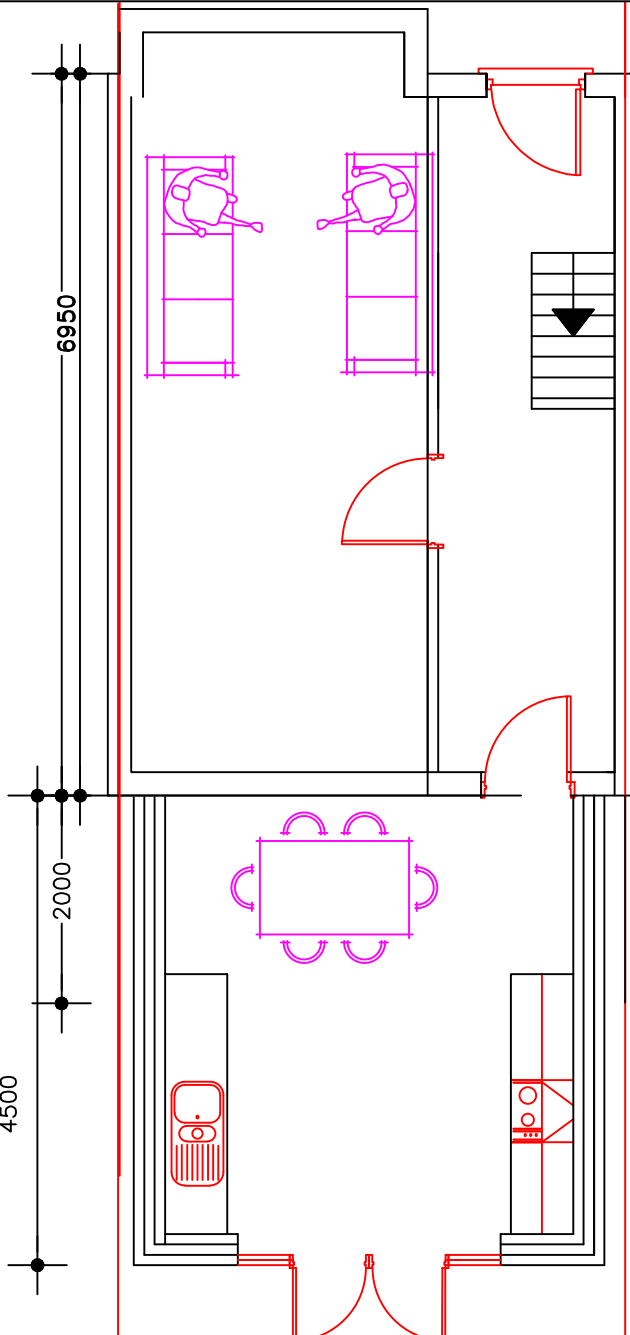

Proposed Ground Floor

Produced by: HASSAN KHALEGI		
Block Number	Dwg No	Rev
	001	A
Drawing Title EXISTING & PROPOSE G.F PLAN		
Scale atA3	1:50	
Approval Date	6/JULY/2020	
Project: 77 WINNINGTON ROAD,ENFIELD EN3 5RL		