


Proposed Ground Floor Plan



Proposed Loft Floor Plan

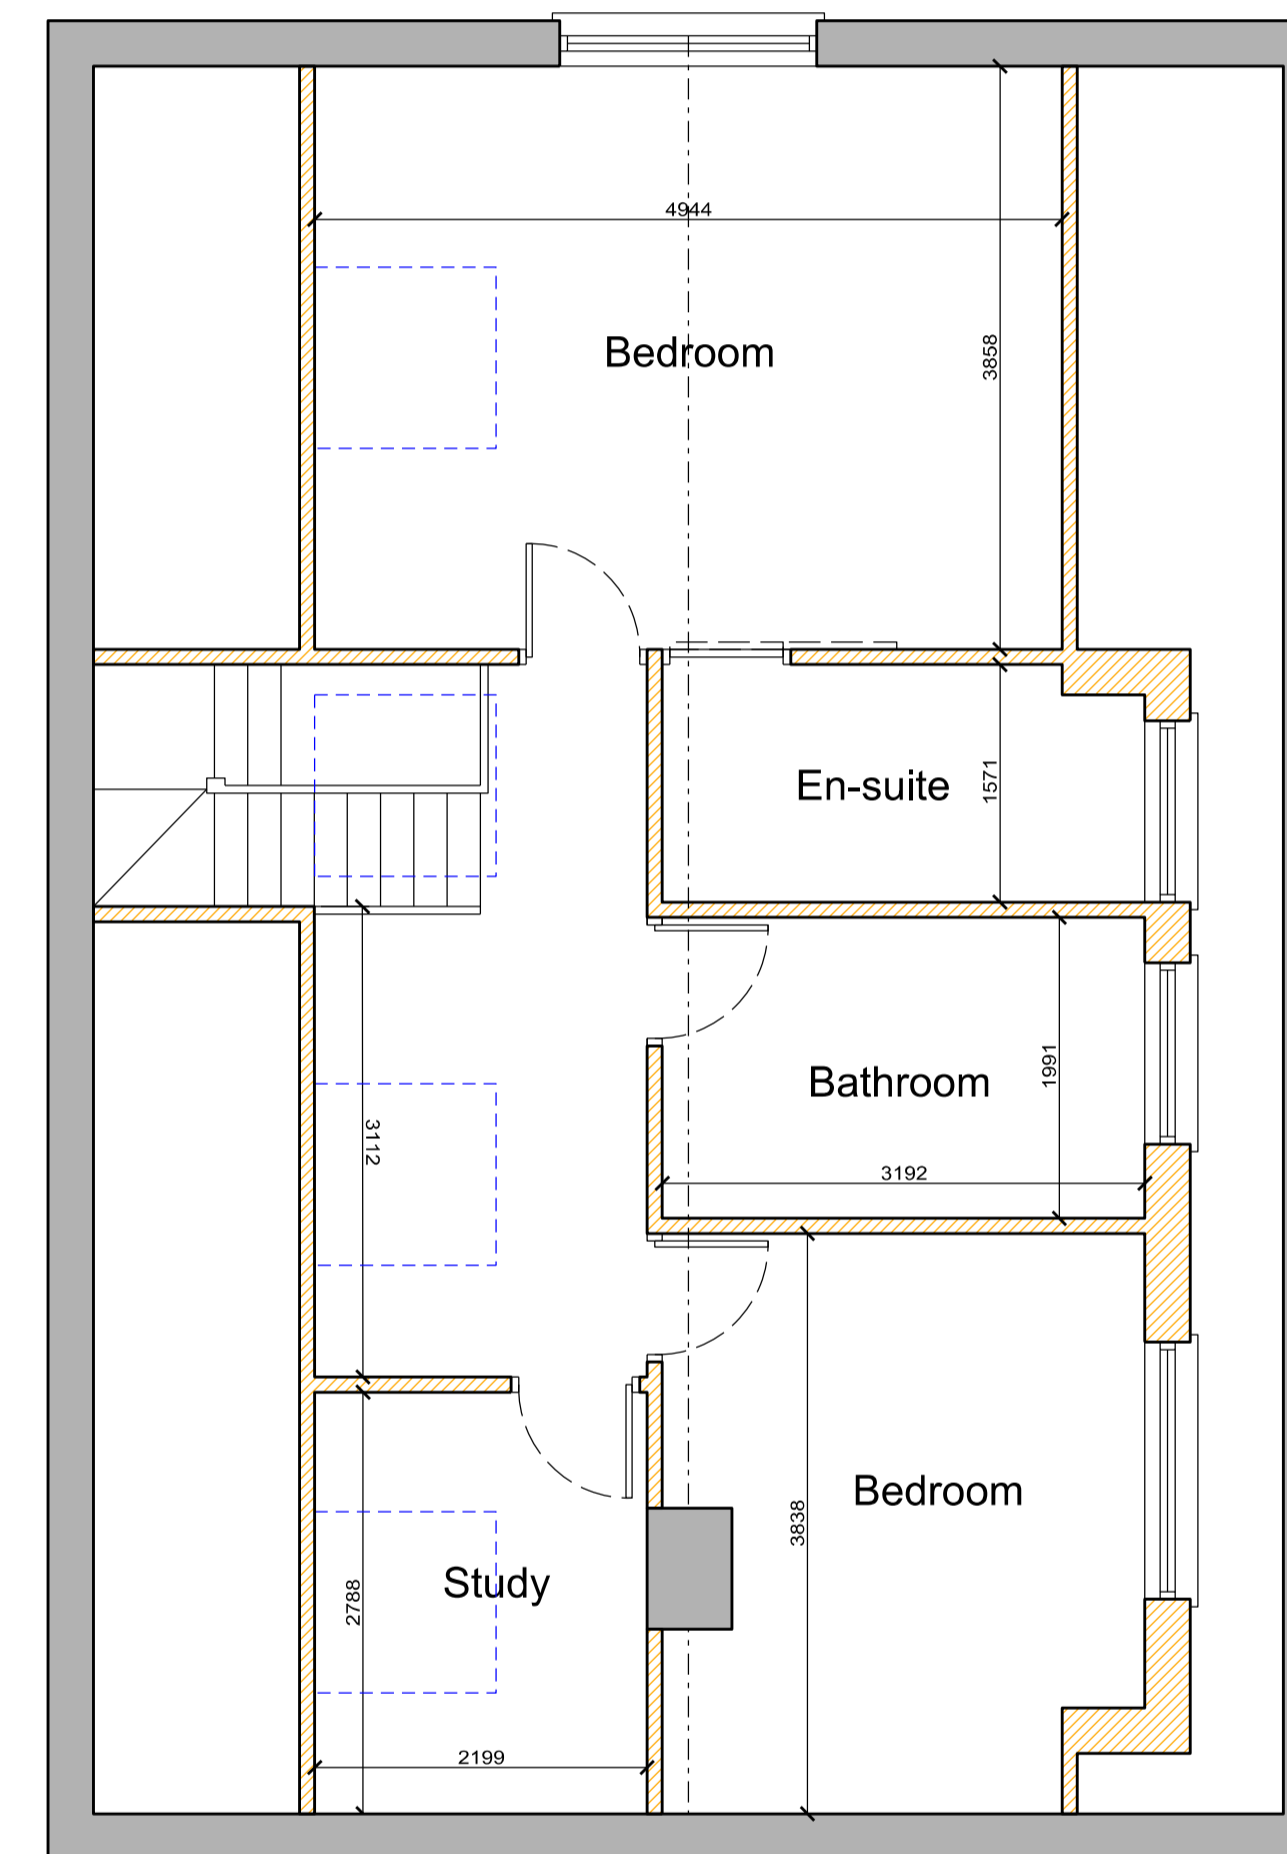