



Windsor Concrete Base dimensions  
5x3.3 Pavilion

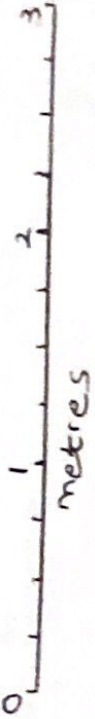

Gazebo base dimension

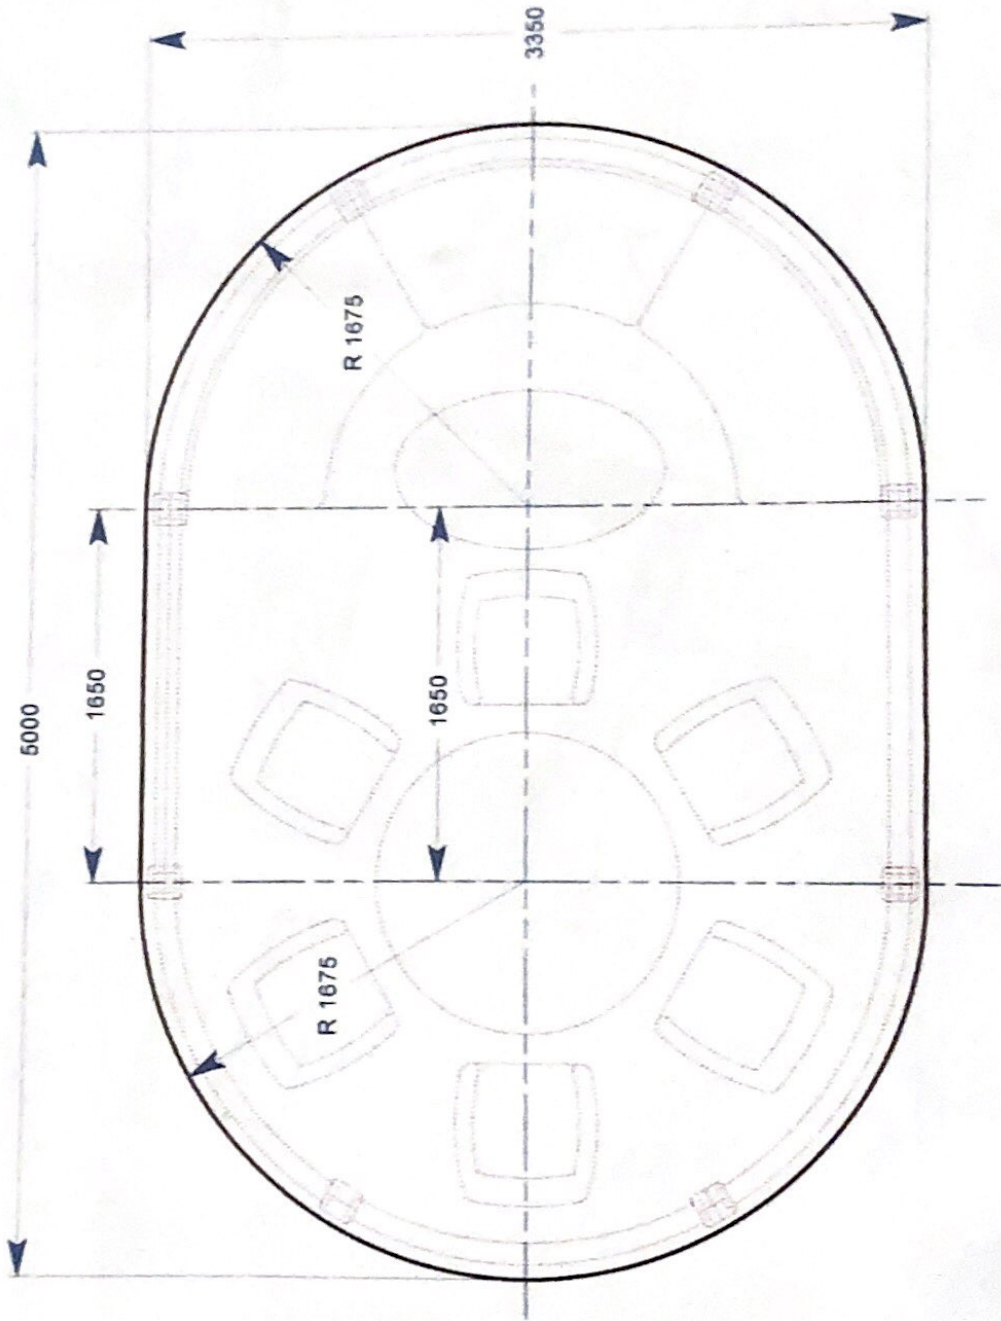

Document A05

Scale 1:25 @A4