




A - Proposed Second Floor Plan
1:100

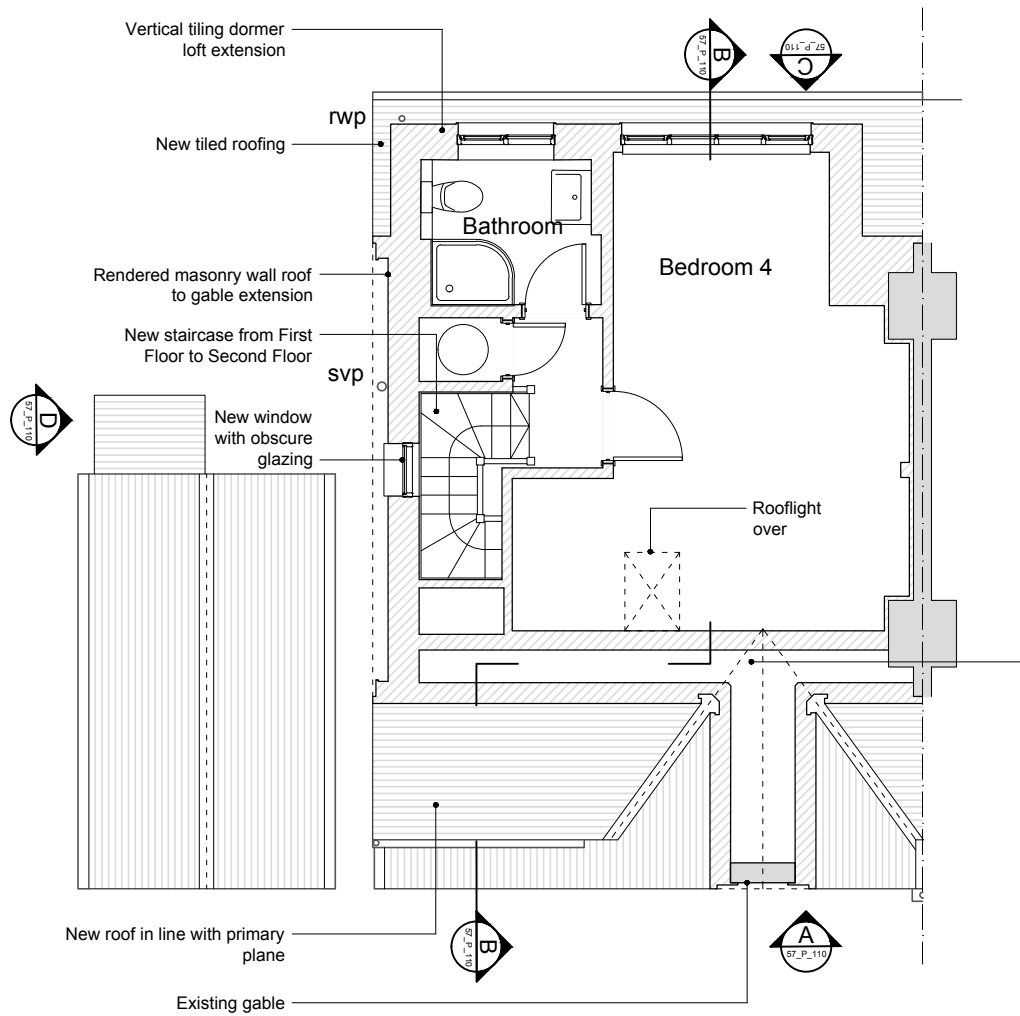


B - Proposed First Floor Plan
1:100

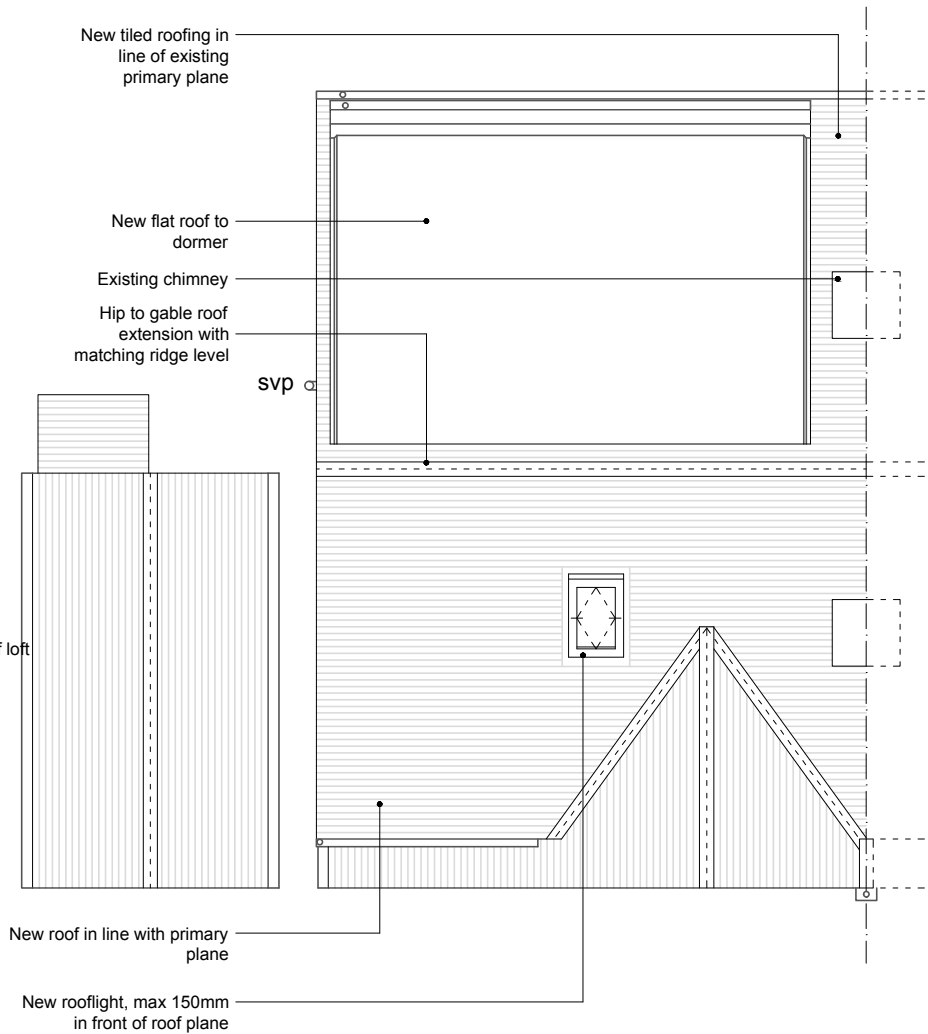

North Point:

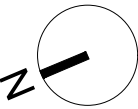

Natural Scale:

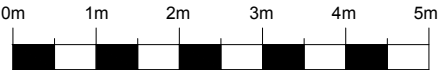

Notes/Key:

Revision Notes:

Address:

57 Ruxley Lane
KT19 0JF
Epsom

Drawing Title:

Proposed Second
Floor & Roof Plan

Scale:

1:100 @ A3

Date:

Jan 2021

Drawing Number:

57_P_201

Revision: