

Section A-A

Legend:
 (n.b. solid line denotes low level pipework; dashed line denotes high level)

- mains water
- cold water
- hot water
- drainage
- gas
- - - extraction
- mechanical cooling

PLANNING
22/01/21



Approved by Client: _____ Date: _____


Information not to be used other than as defined by the drawing status

All dimensions are in millimeters and levels in meters. This drawing is to be read and not to be scaled. This drawing is a copyright and property of Rainsford Ltd, is not to be produced, copied, handed over to third party or used for any other purposes other than for which is intended.

all dimensions shall be verified on site prior to start of work. Any discrepancy shall be brought to the notice of the architects. The construction manager / contractor must check all dimensions and details and be responsible for the same. Any discrepancies shall be brought to the notice of the architects and consultants. Any discrepancies noticed shall be brought to the attention prior to execution of works.

Drawing approval is for the conformity with outline design intent only and does not relieve the project managers / contractors / sub-contractors from the accuracy, integration and stress for purpose of design.

Design drawings copyright Rainsford Ltd.

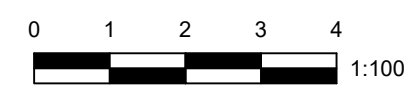

Rev.	Modification	Date	Title:
			26 LOWER BELGRAVE STREET
			PROPOSED M&E SCHEMATIC
			Status: PLANNING
			Scale: 1:100 DWG No: RAI055.PL.131
			Format: A3 Start date: 19/01/2021
			Drawn: BK Issue date: 22/01/2021
			Checked: RM Sheet:
			Contractor reference: Revision:
			Rainsford Ltd. The Annex, Hartley House, Oxford Road, Donnington Newbury, Berkshire, RG14 2JD info@rainsforddb.com www.rainsforddb.com Tel: +44(0)20 7381 1669