


SOUTH-EAST ELEVATION (NO CHANGES)

MATERIAL:


WALL:
Facing brick to match existing.

ROOF:
Flat roof with felt roofing membrane,

DOORS / WINDOWS:
UPVC double glaze window units with low-e-glazing.

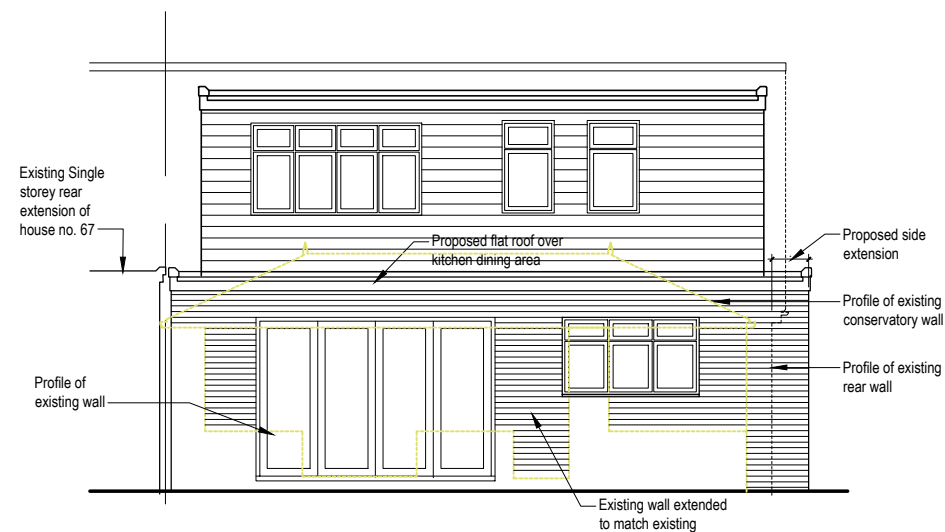

REAR/NORTH-EAST ELEVATION

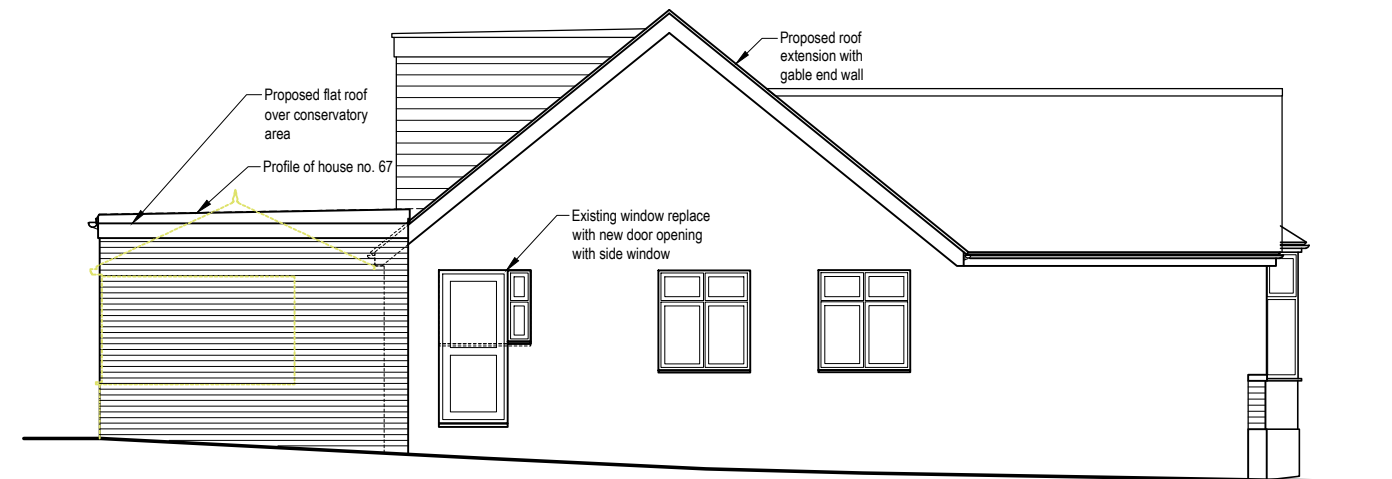

NORTH-WEST ELEVATION



Client & Job Title:
Mr Deepesh Garg
69 Strafford Gate
Potters Bar
Hertfordshire EN6 1PR

Drawing Title:
Proposed Elevations

Rev	Date	Revision
A	26-01-21	DRAWING GENERALLY UPDATED.

Drawing No.:
2101-P-05

Date:
13-01-2021

Scale @ A3
1:100

Revision:
A

Revision Date:
26-01-2021

HND PARTNERS LIMITED
 Structural, Engineers, Planning & Design

Chartered Structural Engineer

Planning & Design

Mob: 07773343656
 E-mail: hndpartners7@outlook.com

Mob: 07946747914
 E-mail: hndpartners@outlook.com