


Note Distance to Boundary
 A=0.1m (no guttering to overhang boundary)
 B=5.3m
 C=12.1m

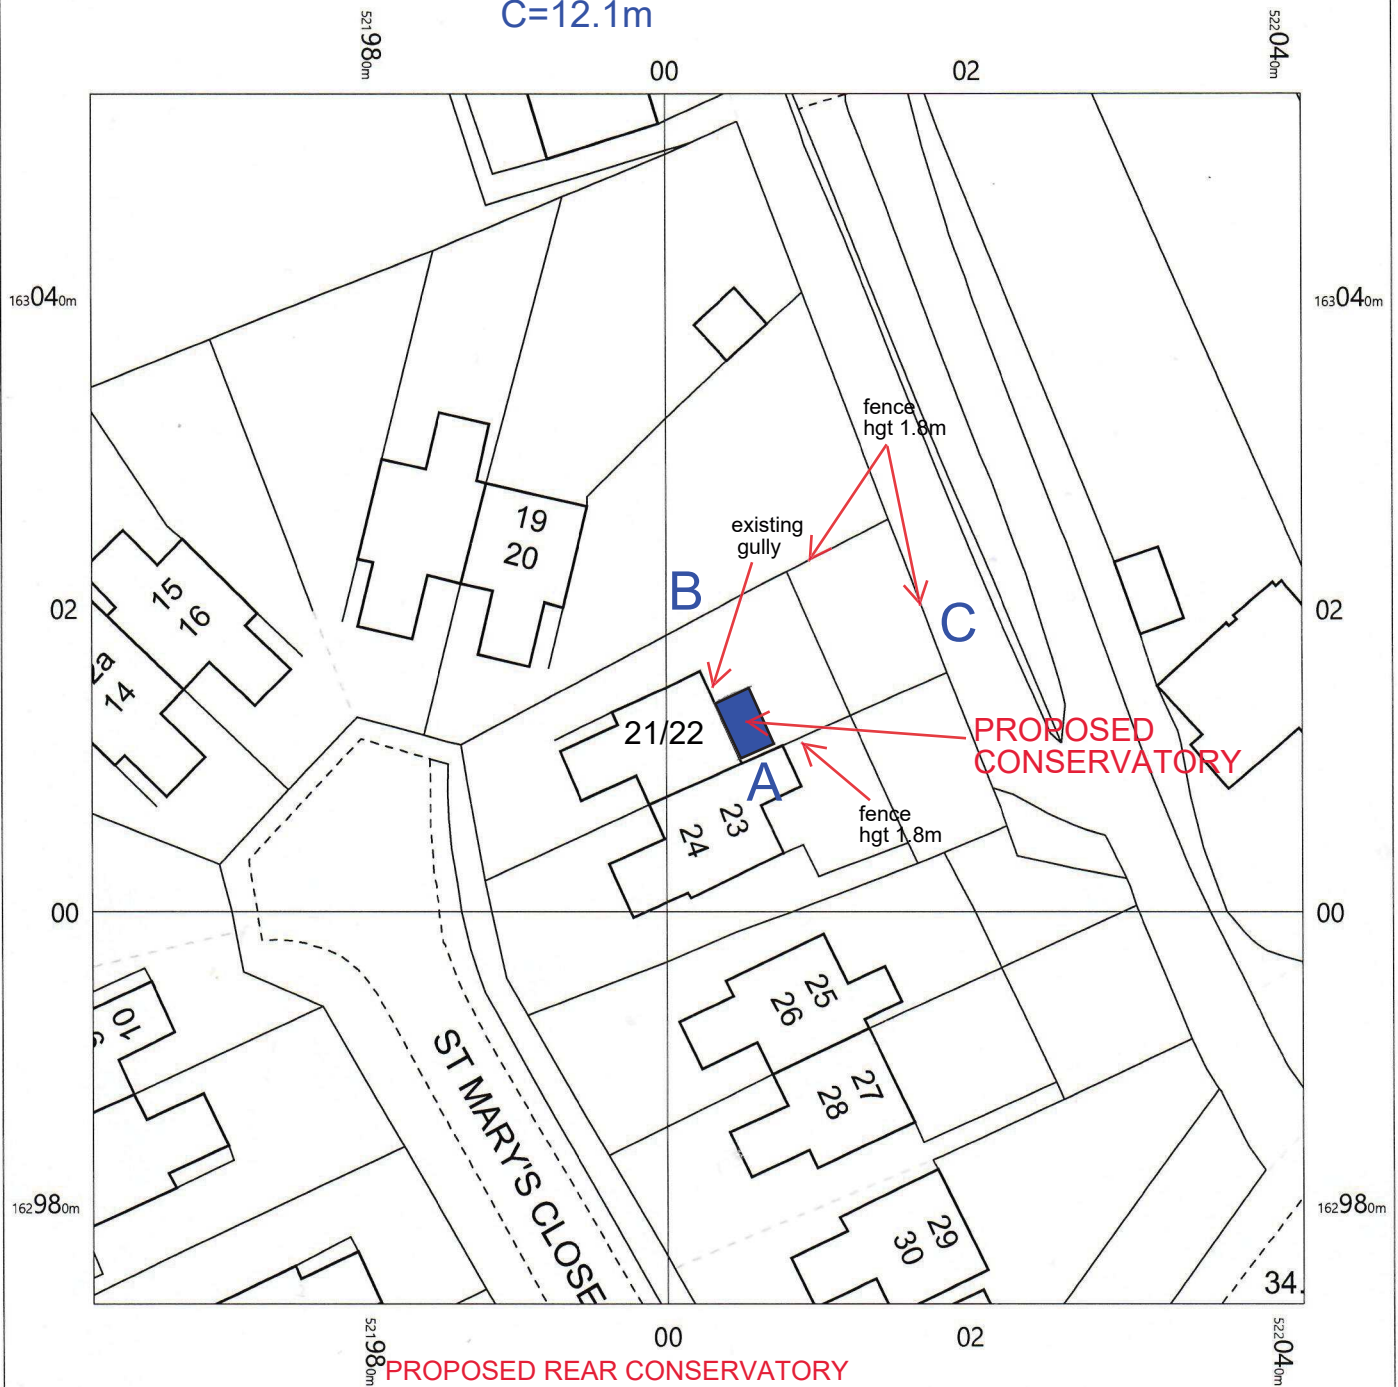


PROPOSED REAR CONSERVATORY
 width 4m, projection 2.3m, hgt to eaves 2.5m, hgt to ridge 3.3m
 external walls to be facing brick, frames/rafters white upvc, glazing clear,
 roof material glass

drainage to existing gully, boundary fence
 hgt to remain same

Britelite

Windows, Conservatories & Flat Roofs

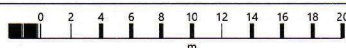

OS MasterMap 1250/2500/10000 scale
 Friday, January 22, 2021, ID: CM-00932979
www.centremapslive.co.uk

1:500 scale print at A4, Centre: 522002 E, 163014 N

©Crown Copyright Ordnance Survey. Licence no. 100019980

