

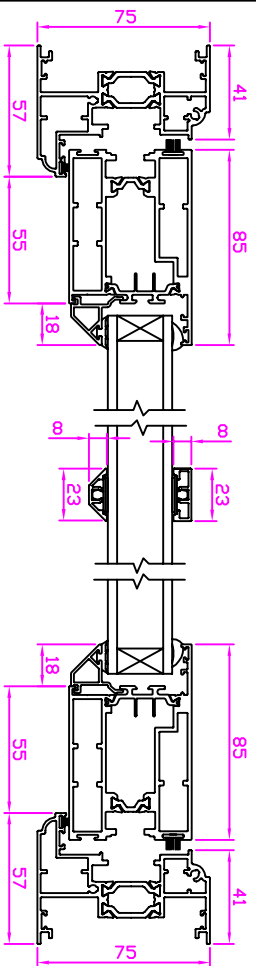


Project: SK2593 (JW4376 17122020)  
 Title: EL75 Resi Door System - Kitchen Door

This drawing remains the property of Joedan. Copying, Modification or Distribution without permission is prohibited.  
 All Dimensions in Millimetres. Unless Otherwise Stated. Do Not Scale This Drawing. If Unsure Please Ask

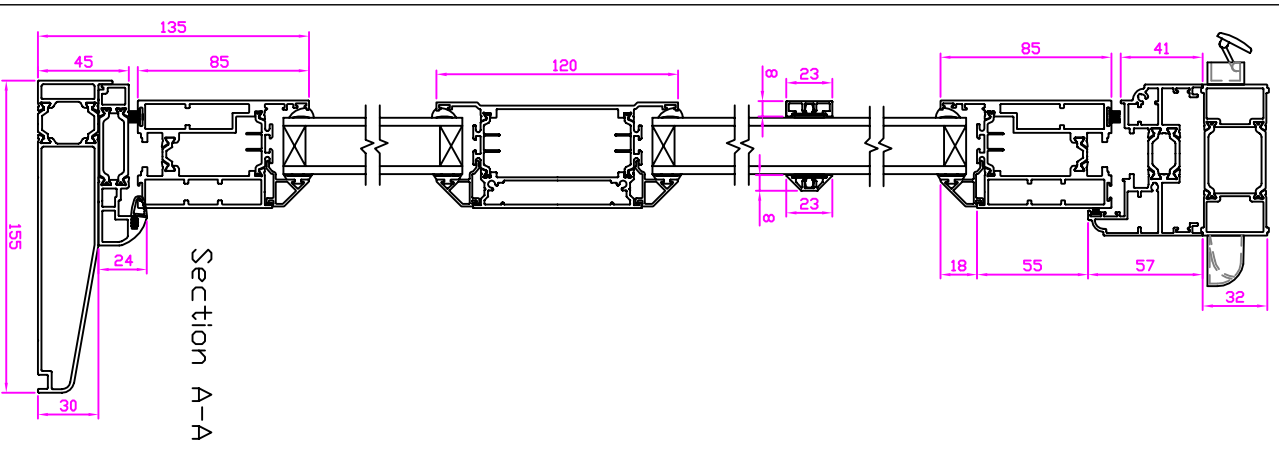

Section B-B

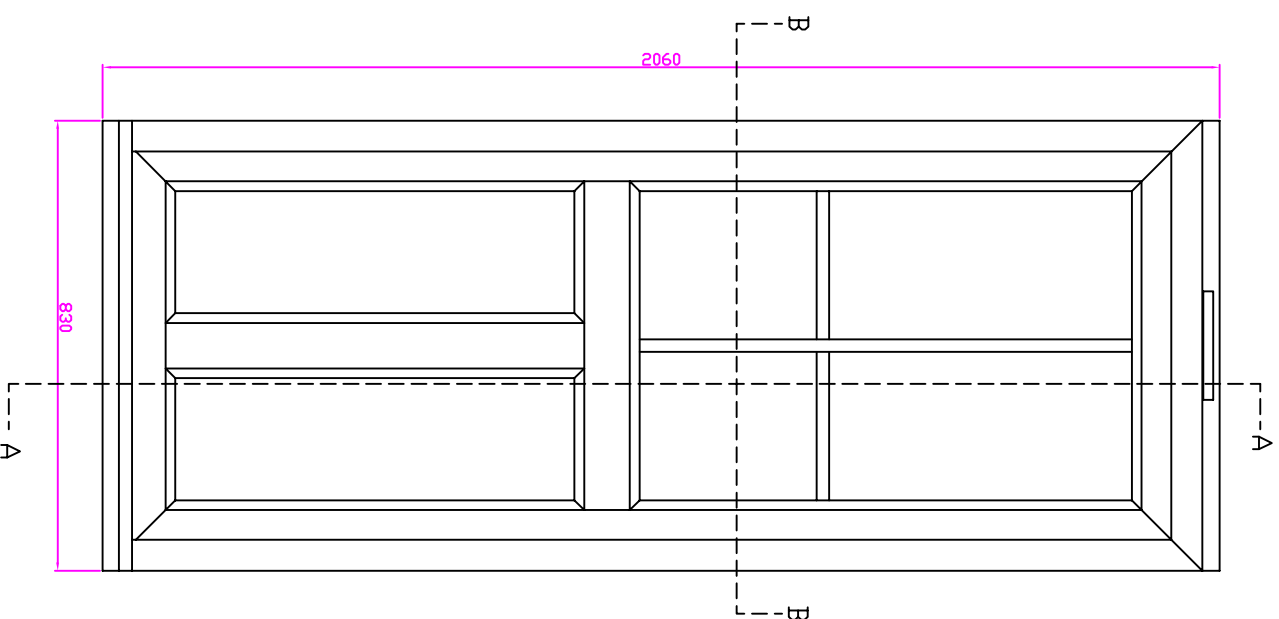

Section A-A

Drawn By	Date	Issue
Matt Davies	12-01-21	A1