

Space for 2no. cycle stores in shed/ garden

Bin Store - general & recycling waste


Permeable shared surface to parking & pedestrian access area

Block A GF Areas

GEA: 115 m²
GIA: 97.5 m²

- 1 bed
- 2 bed
- communal

Do not scale from this drawing, except for planning purposes. Contractor to take and check all dimensions on site before work commences. Discrepancies to be reported to the architect. Subcontractor to verify all dimensions on site before making a shop drawing or commencing manufacture. This drawing is copyright and must not be reproduced without permission.

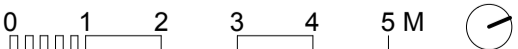

Studio Bloom | Architecture + Design

studiobloom.co.uk | zara@studiobloom.co.uk | 01892 459183

Studio Bloom Ltd. Registered Office 54C York Road, Tunbridge Wells, Kent, TN1 1JY. Company No. 10692651

Revision: A 01.01.2021 Planning Issue

Project: 58-60 Maidstone Road

For: Mr & Mrs Bell

Drawing: Proposed GF Block A Plan

Scale: 1:100 @ A3

Date: October 2020 Drawing No. 2018/ 12A