


Elevation Scale 1:5 @ A4



Stainless Steel frame and door glazed with Polycarbonate to suit 225 x 1152 mm aperture in existing granite housing

See also Plans and Elevations of 'The Stable'

Section A-A
Scale 1:2 @ A4

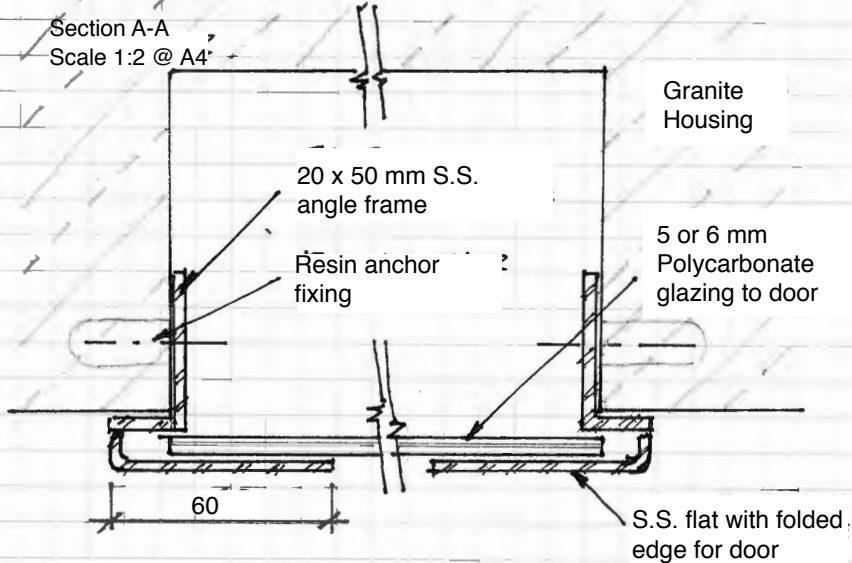

Section B-B
Scale 1:2 @ A4

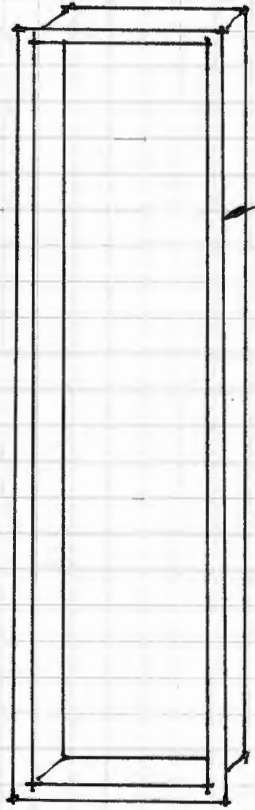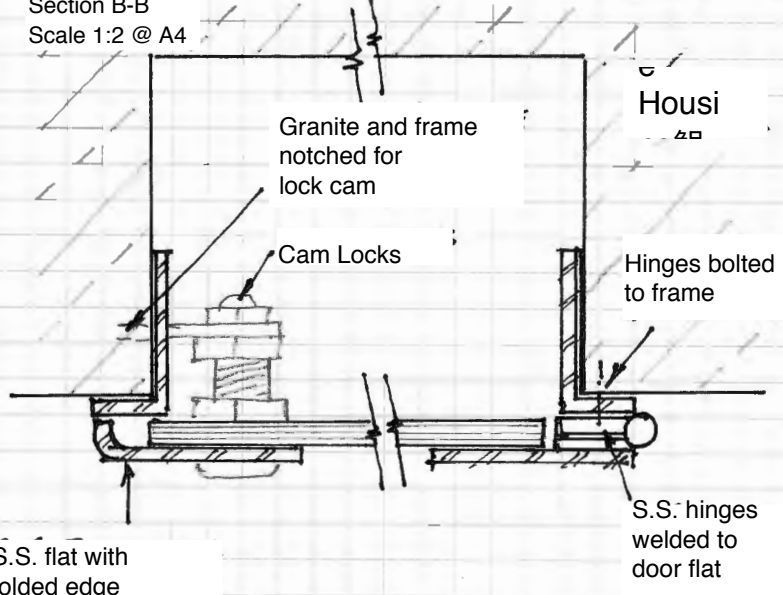

Isometric Scale 1:10 @ A4

Barometer Housing Option 2a

Drg.No. FCS 02

Jan. 2021