



NORTH EAST ELEV

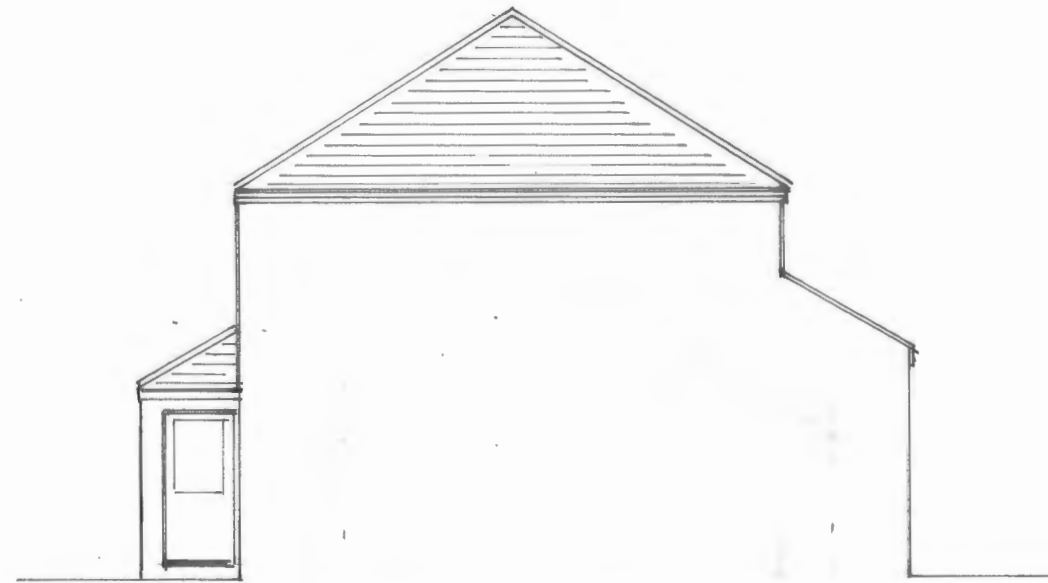

NORTH WEST ELEV




SOUTH WEST ELEV

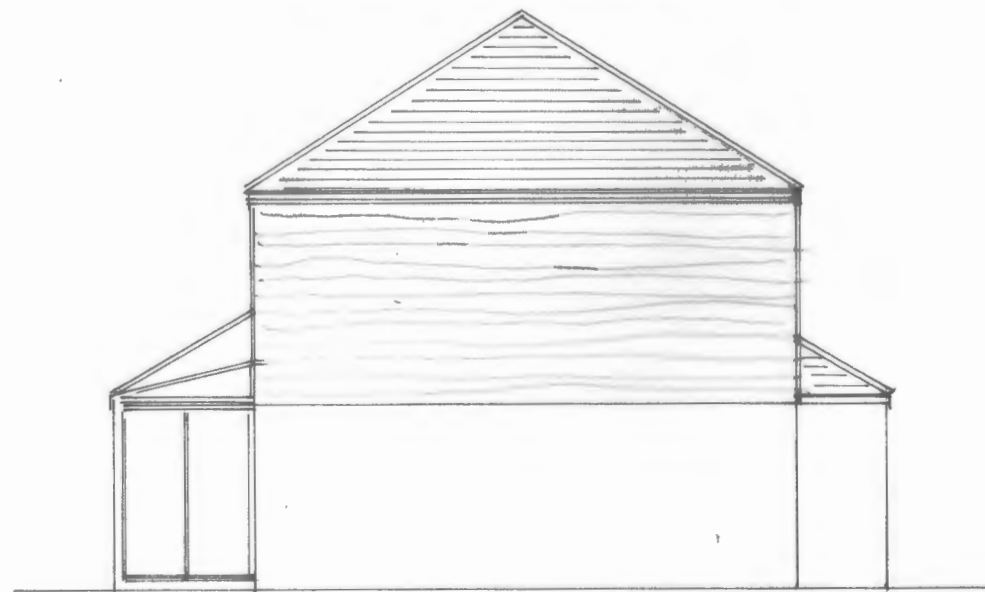

SOUTH EAST ELEV

FOOTPATH
TO CAR
PARK

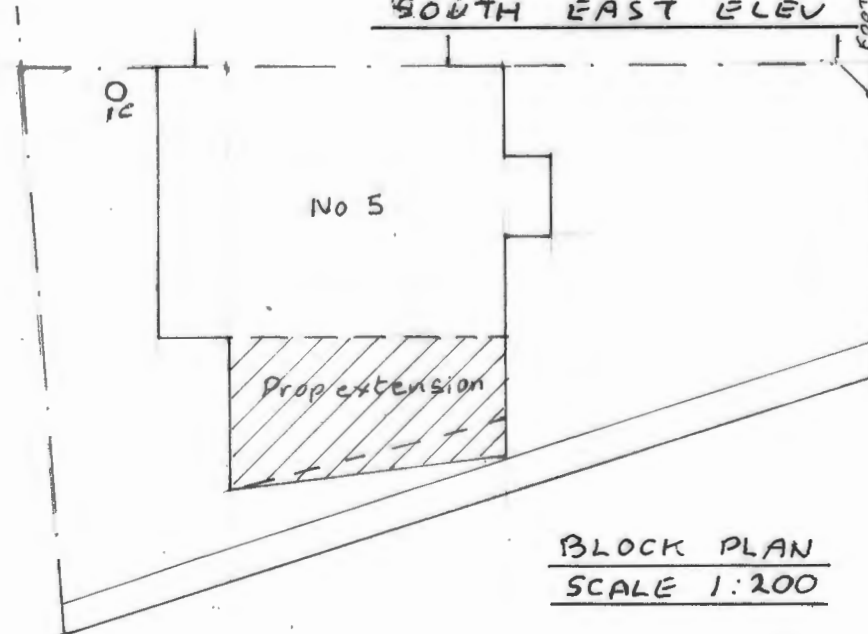

BLOCK PLAN
SCALE 1:200

DRW NO CA2 DATE:-12.20
ADDRESS
5 TREVARRIAN MEWS
TREVARRIAN TRB 4AU
TITLE:-
EXIST ELEVATIONS.
PROPOSED SIDE
EXTENSION

0 1 2 3 4 5m

SCALE:- 1:100 @ A3
DRWG BY Graham Jones