


Detail A 1:5 scale

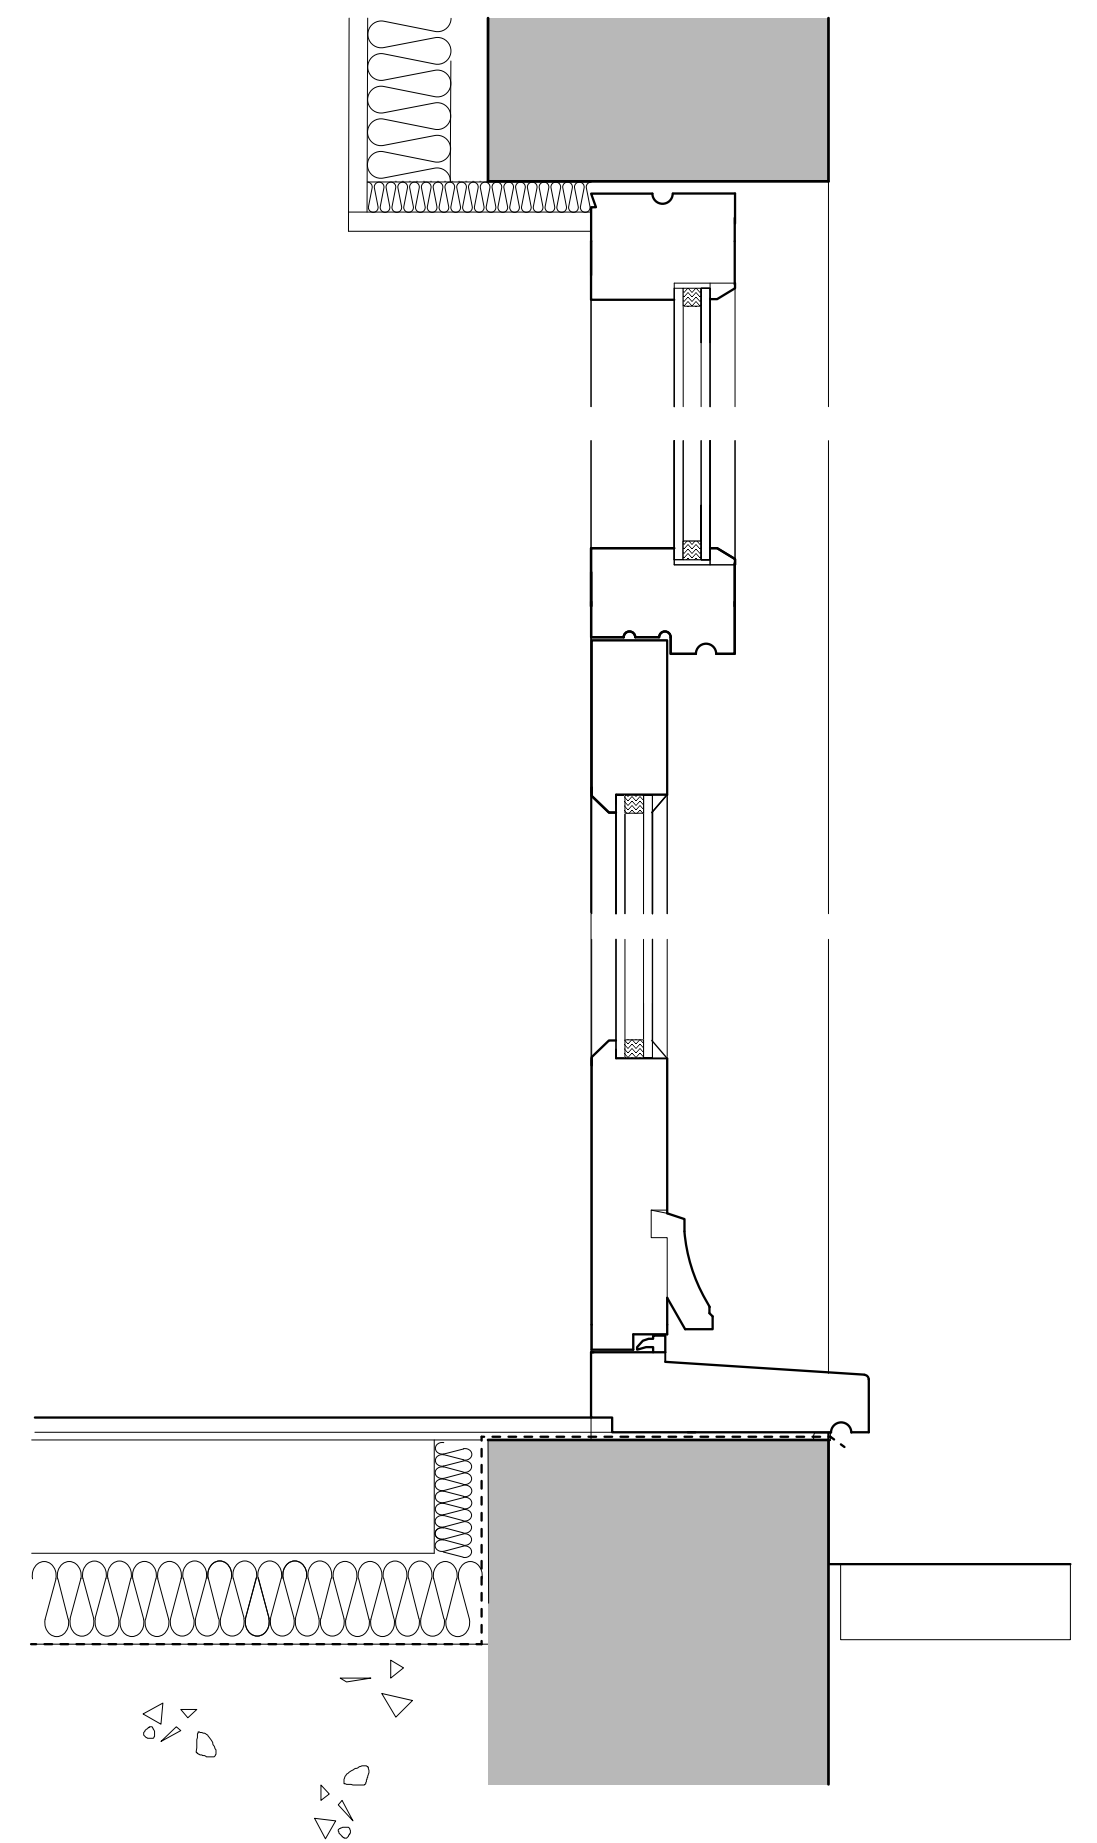

Detail B 1:5 scale

